

| Key | |
|-----|---------|
| | 30km/hr |
| | 50km/hr |
| | 60km/hr |
| | 70km/hr |
| | 80km/hr |


Scale 1:12000

| Drawn | Date | Amendment |
|---------|----------|-----------|
| J Whyte | 1/3/2005 | A |
| | | |
| | | |
| | | |

Sheet Title
Amberley

Project Title
Speed Limits

| Plan No. | |
|----------|-------|
| HDC 98 | |
| Issue | Sheet |
| A | 1 |

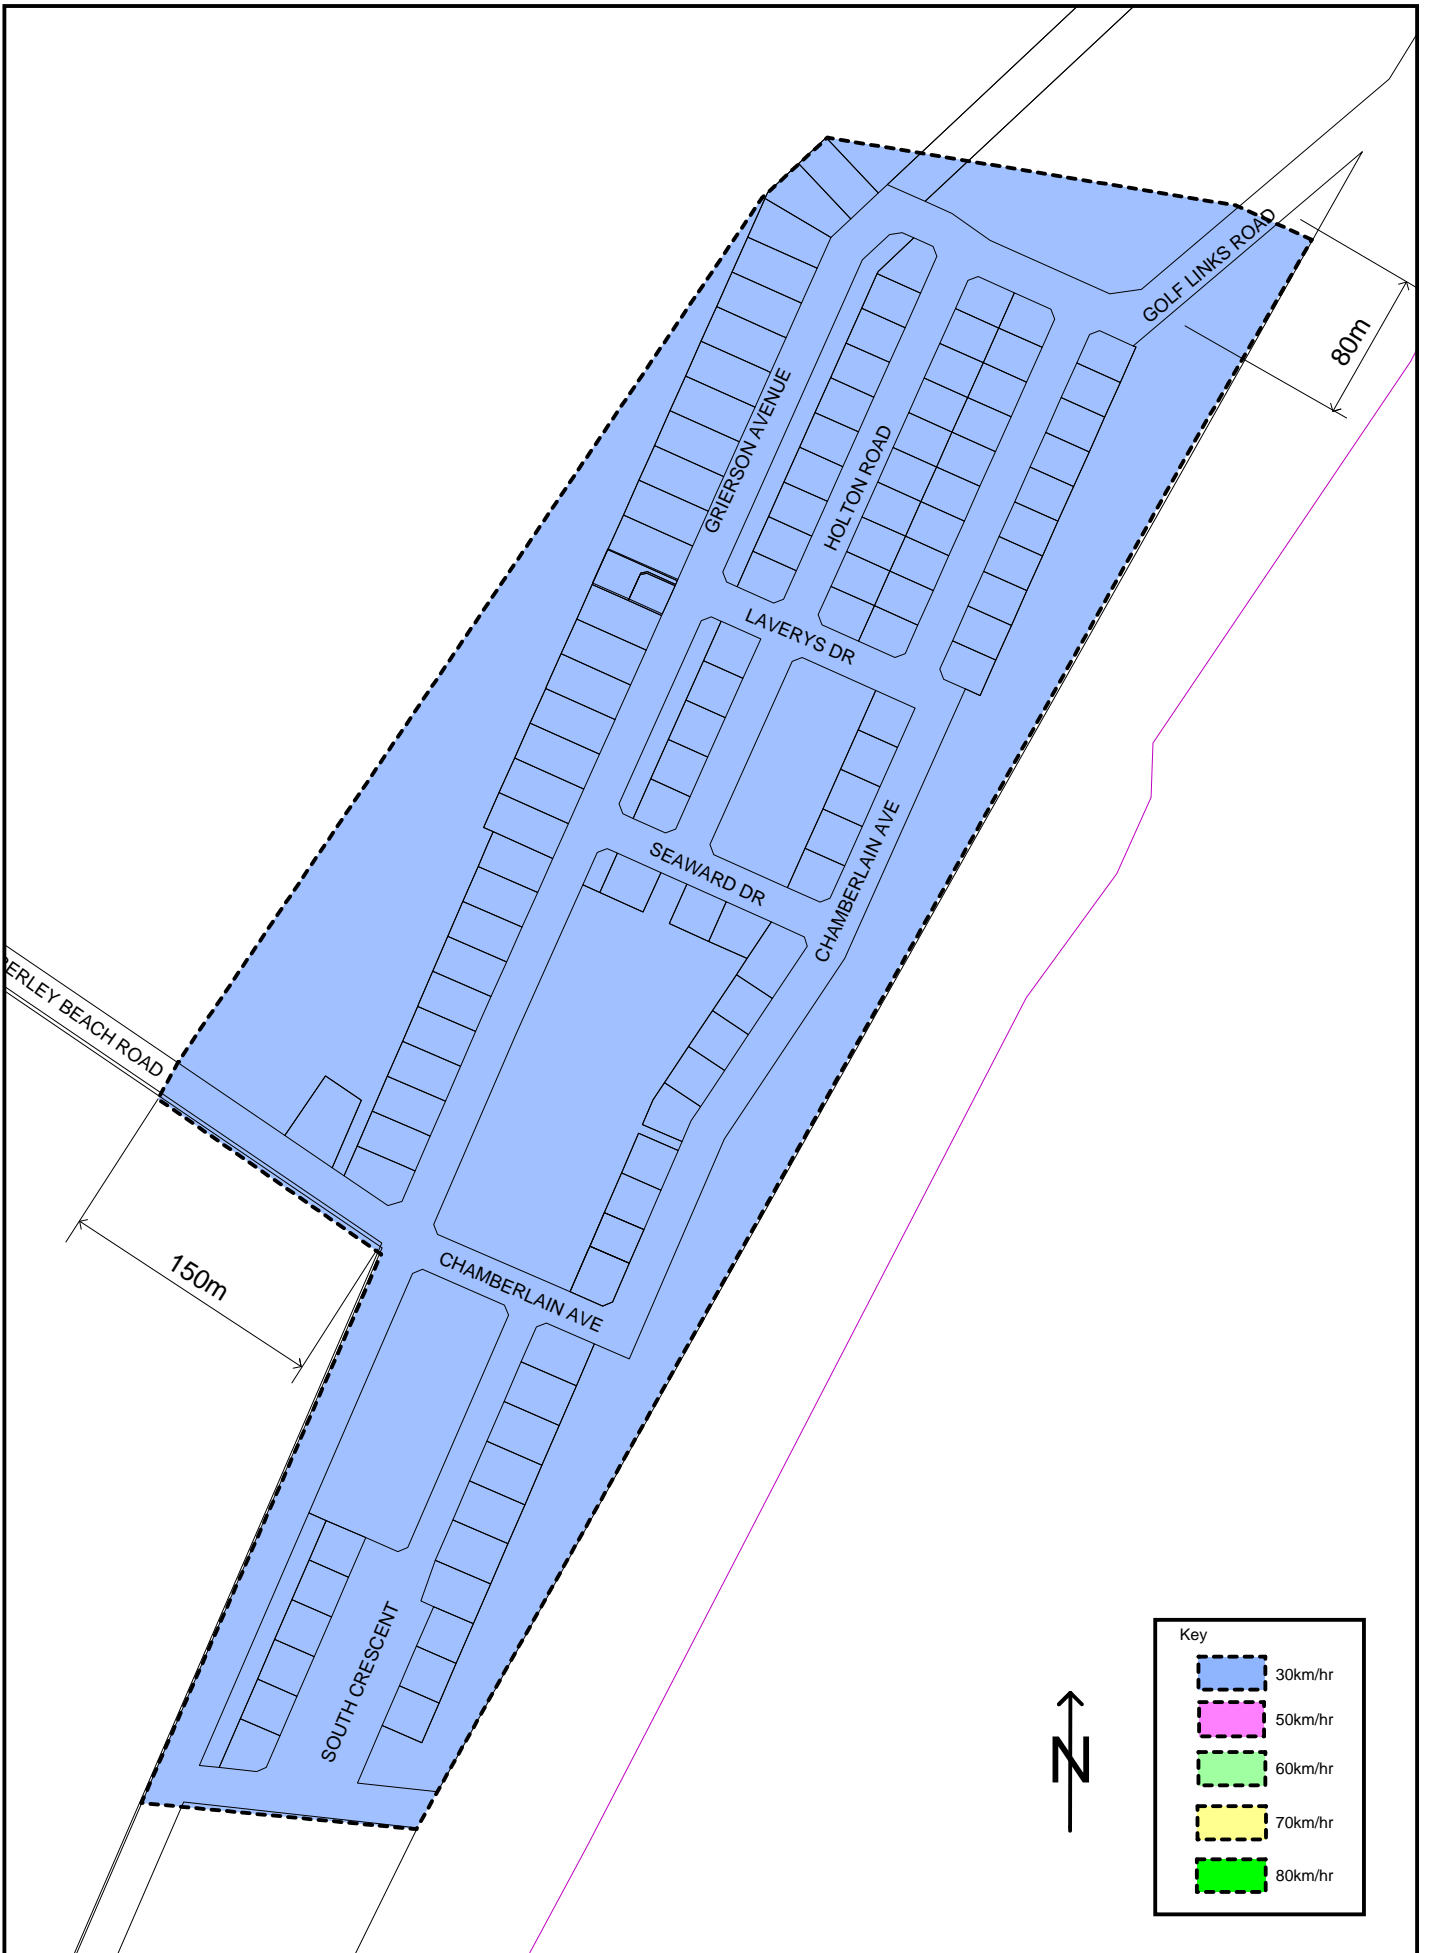


Scale 1:4000

| Drawn | Date | Amendment |
|---------|----------|-----------|
| J Whyte | 1/3/2005 | A |
| J Whyte | 1/6/2010 | B |
| J Whyte | 1/3/2011 | C |
| | | |
| | | |

Sheet Title
Amberley Beach

Project Title
Speed Limits

| | |
|--------------------|------------|
| Plan No. HDC 98 | |
| Issue C | Sheet 2 |

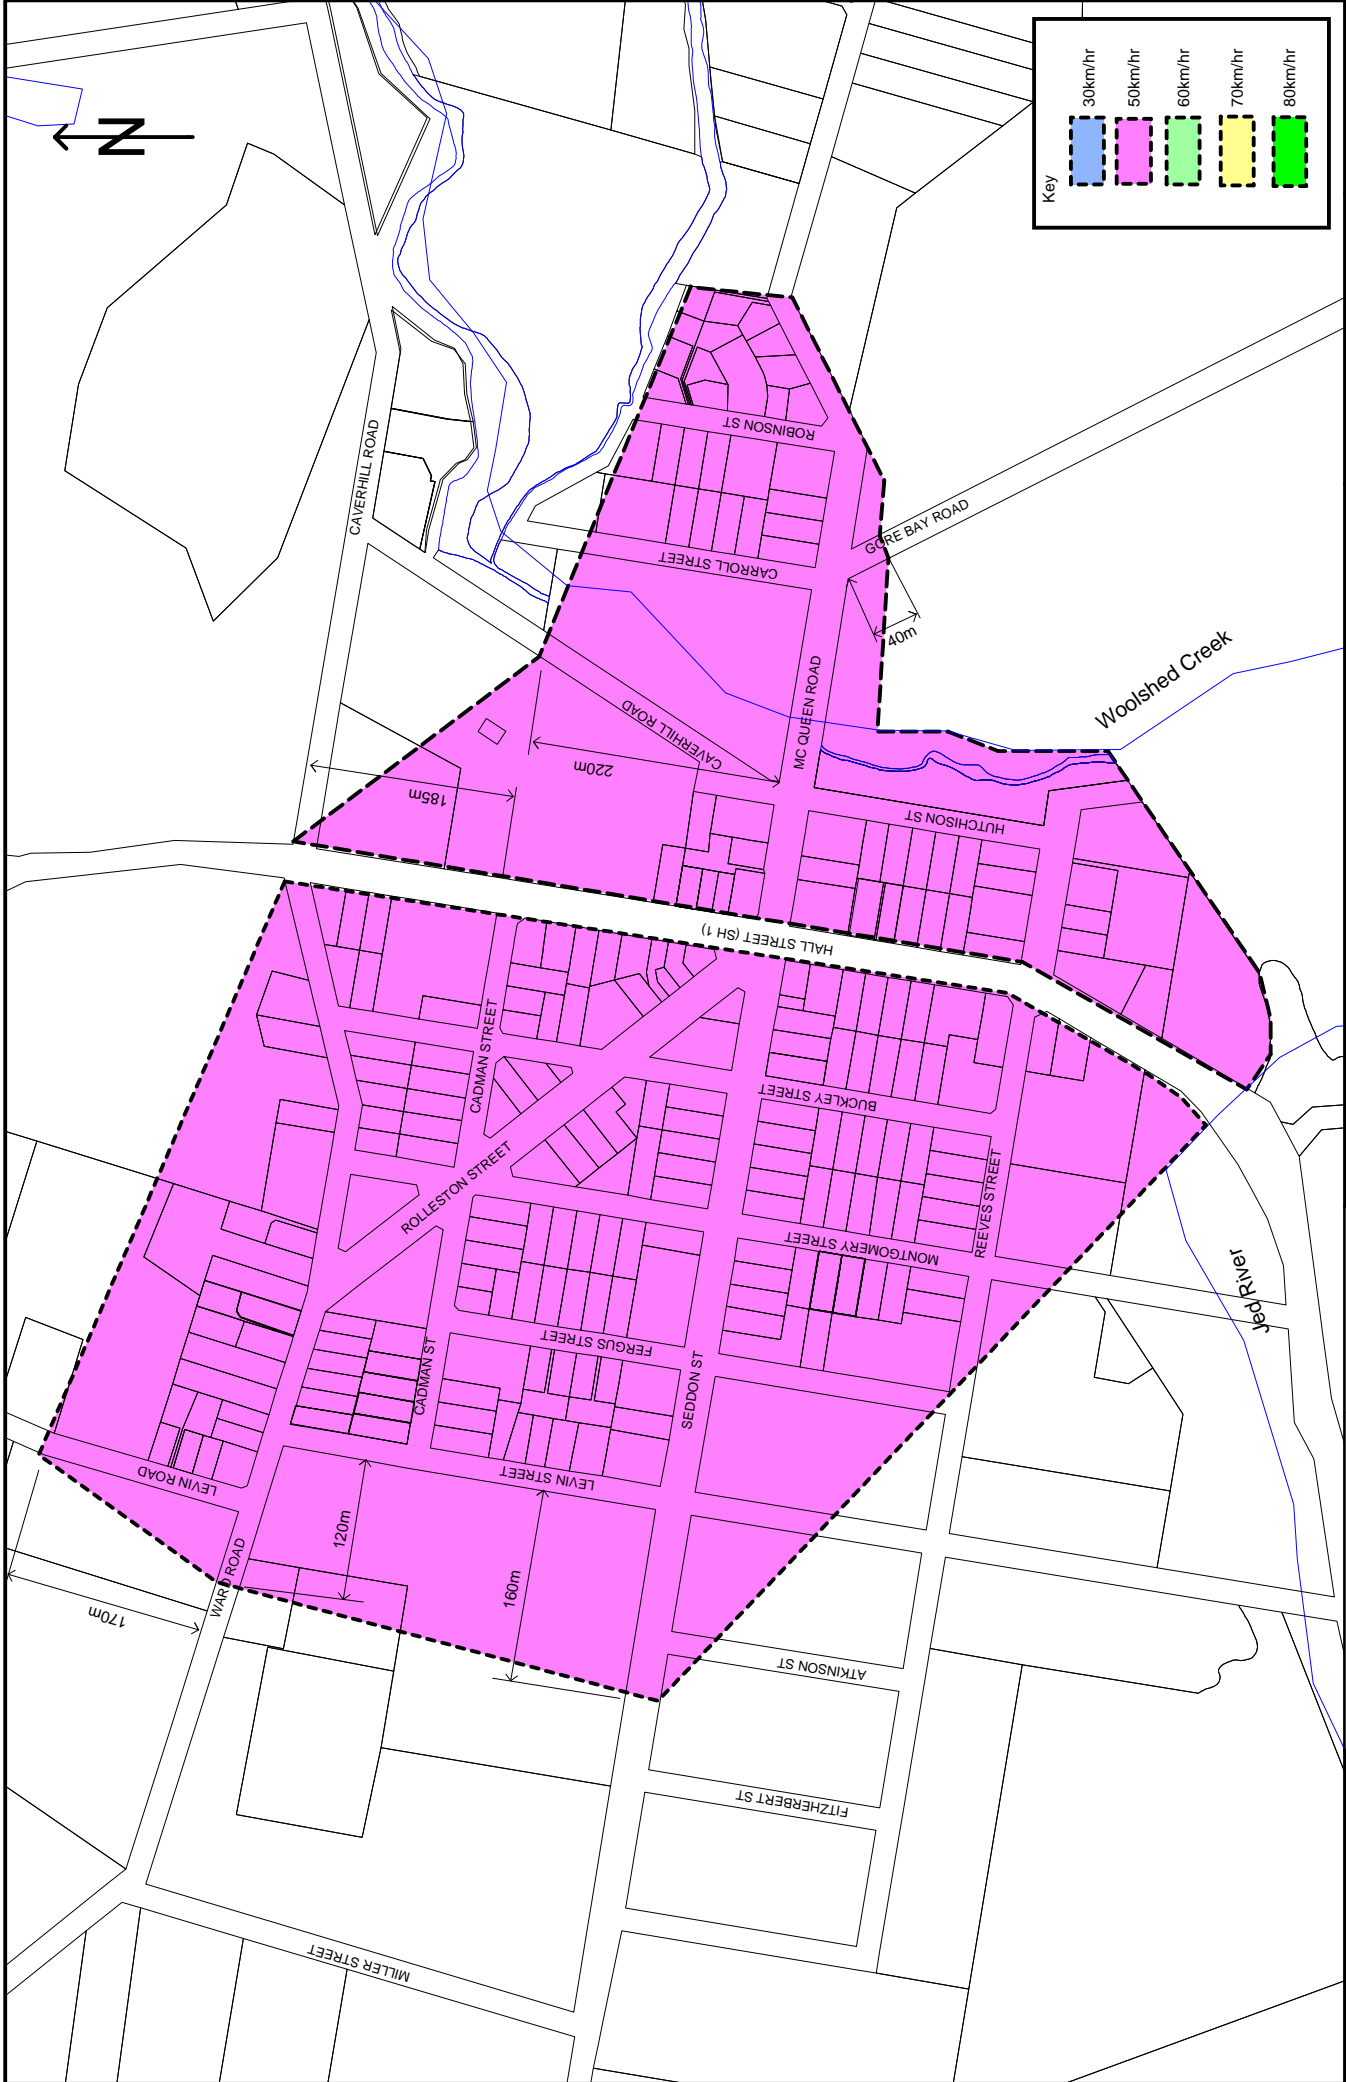

Plan No. **HDC 98**
 Issue **B** Sheet **3**


Project Title
Speed Limits

Sheet Title
Cheviot

| Date | Amendment |
|-----------|-----------|
| 1/3/2005 | A |
| 1/10/2010 | B |

Scale 1: 6500

Drawn J Whyte
 J Whyte

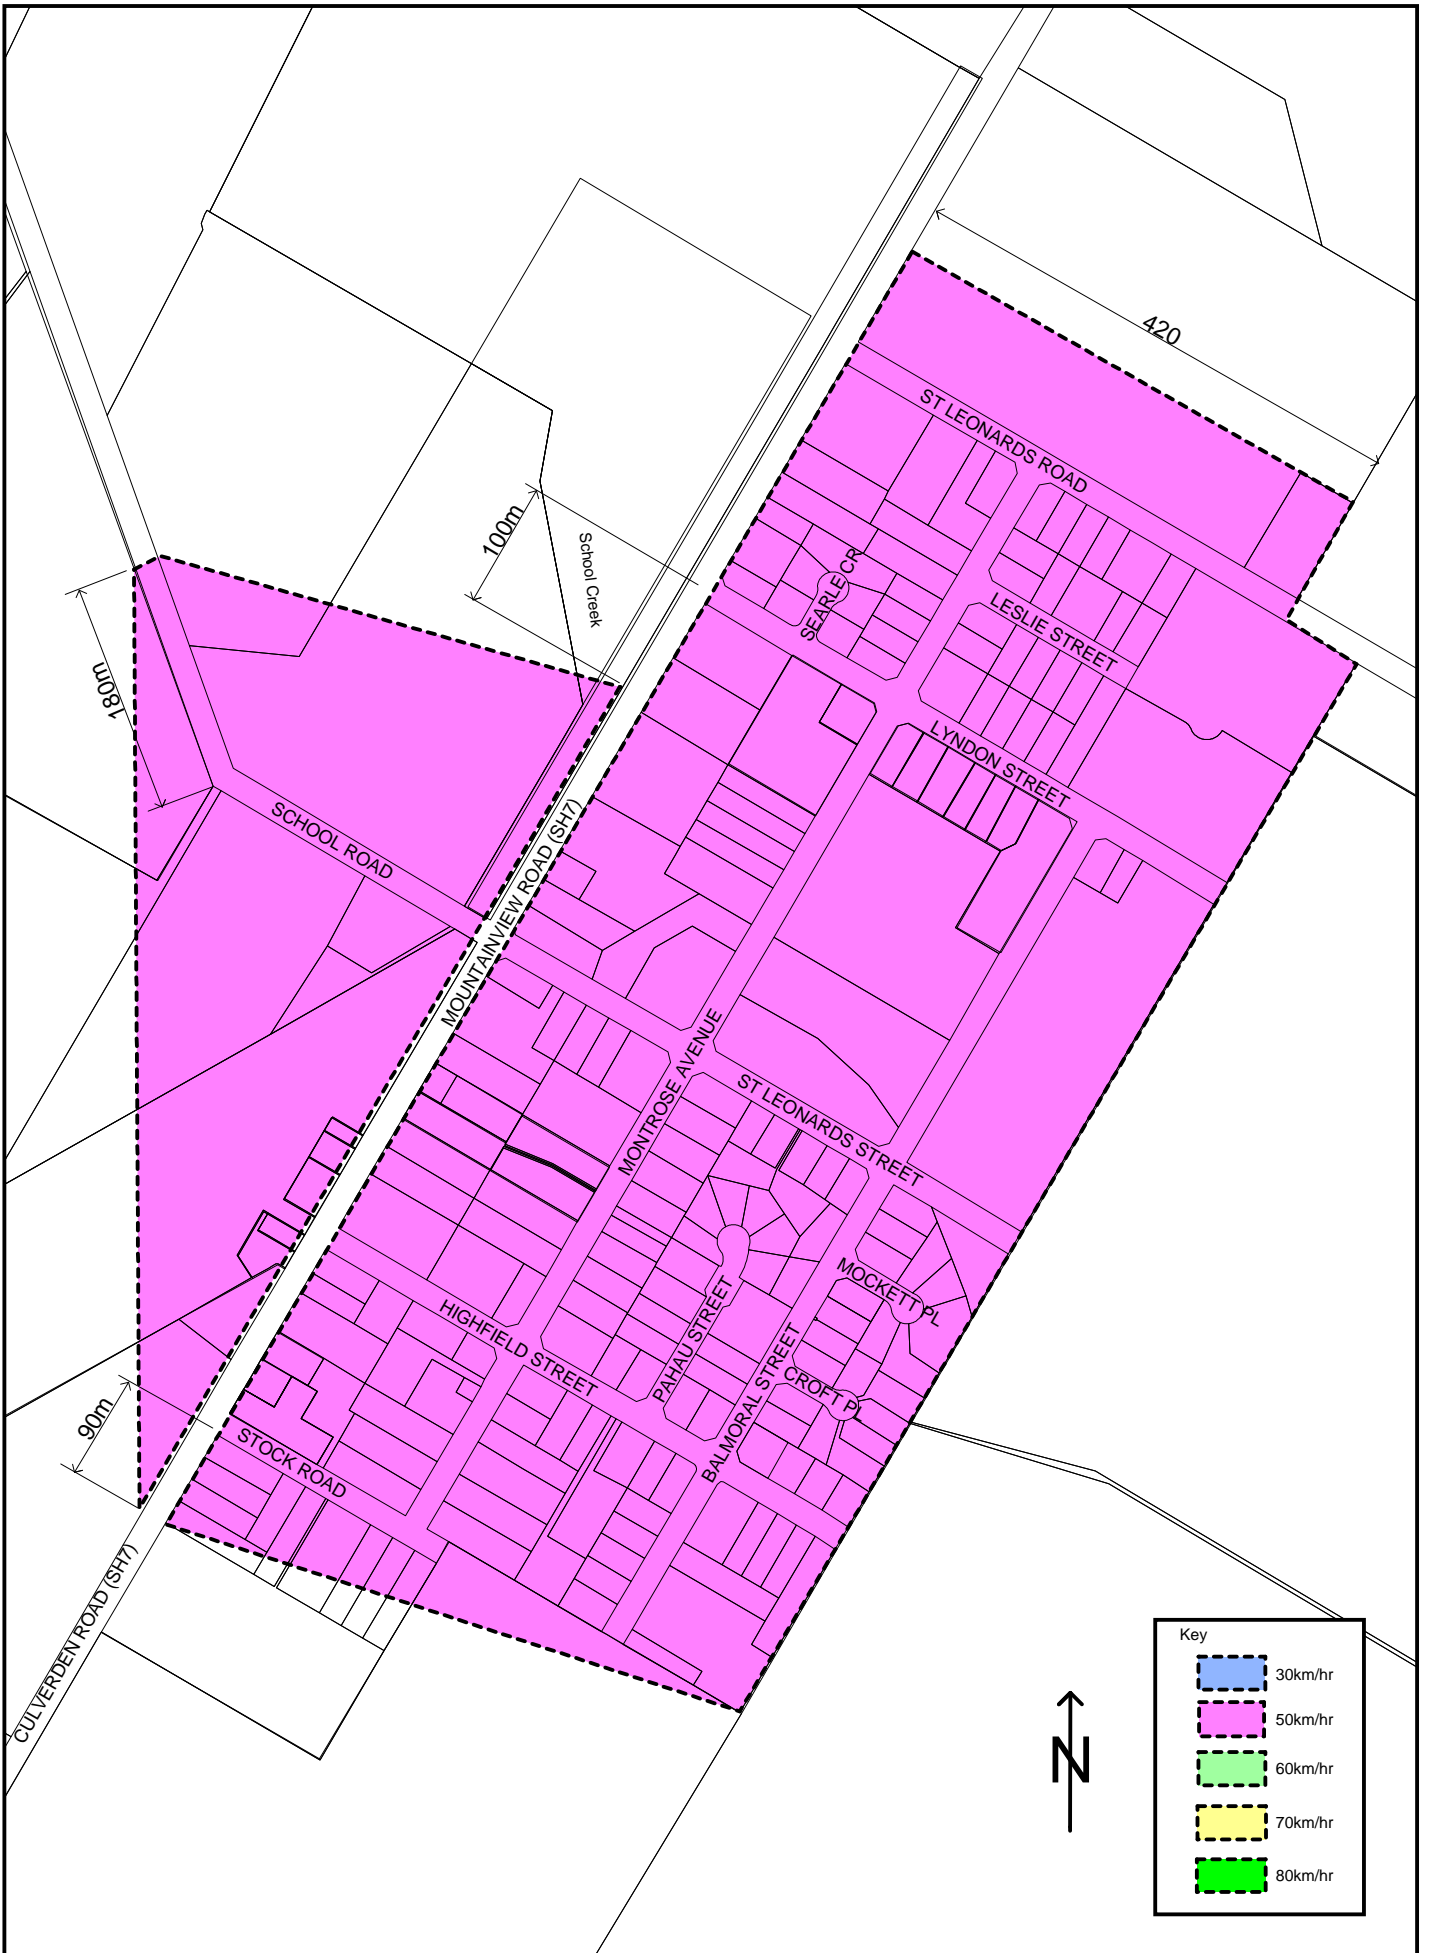

| Key | |
|-----|---------|
| | 30km/hr |
| | 50km/hr |
| | 60km/hr |
| | 70km/hr |
| | 80km/hr |

Scale 1:6000

| Drawn | Date | Amendment |
|---------|----------|-----------|
| J Whyte | 1/3/2005 | A |
| J Whyte | 1/6/2010 | B |
| | | |
| | | |
| | | |

Sheet Title

Culverden

Project Title

Speed Limits


Plan No.

HDC 98

Issue
B

Sheet
4





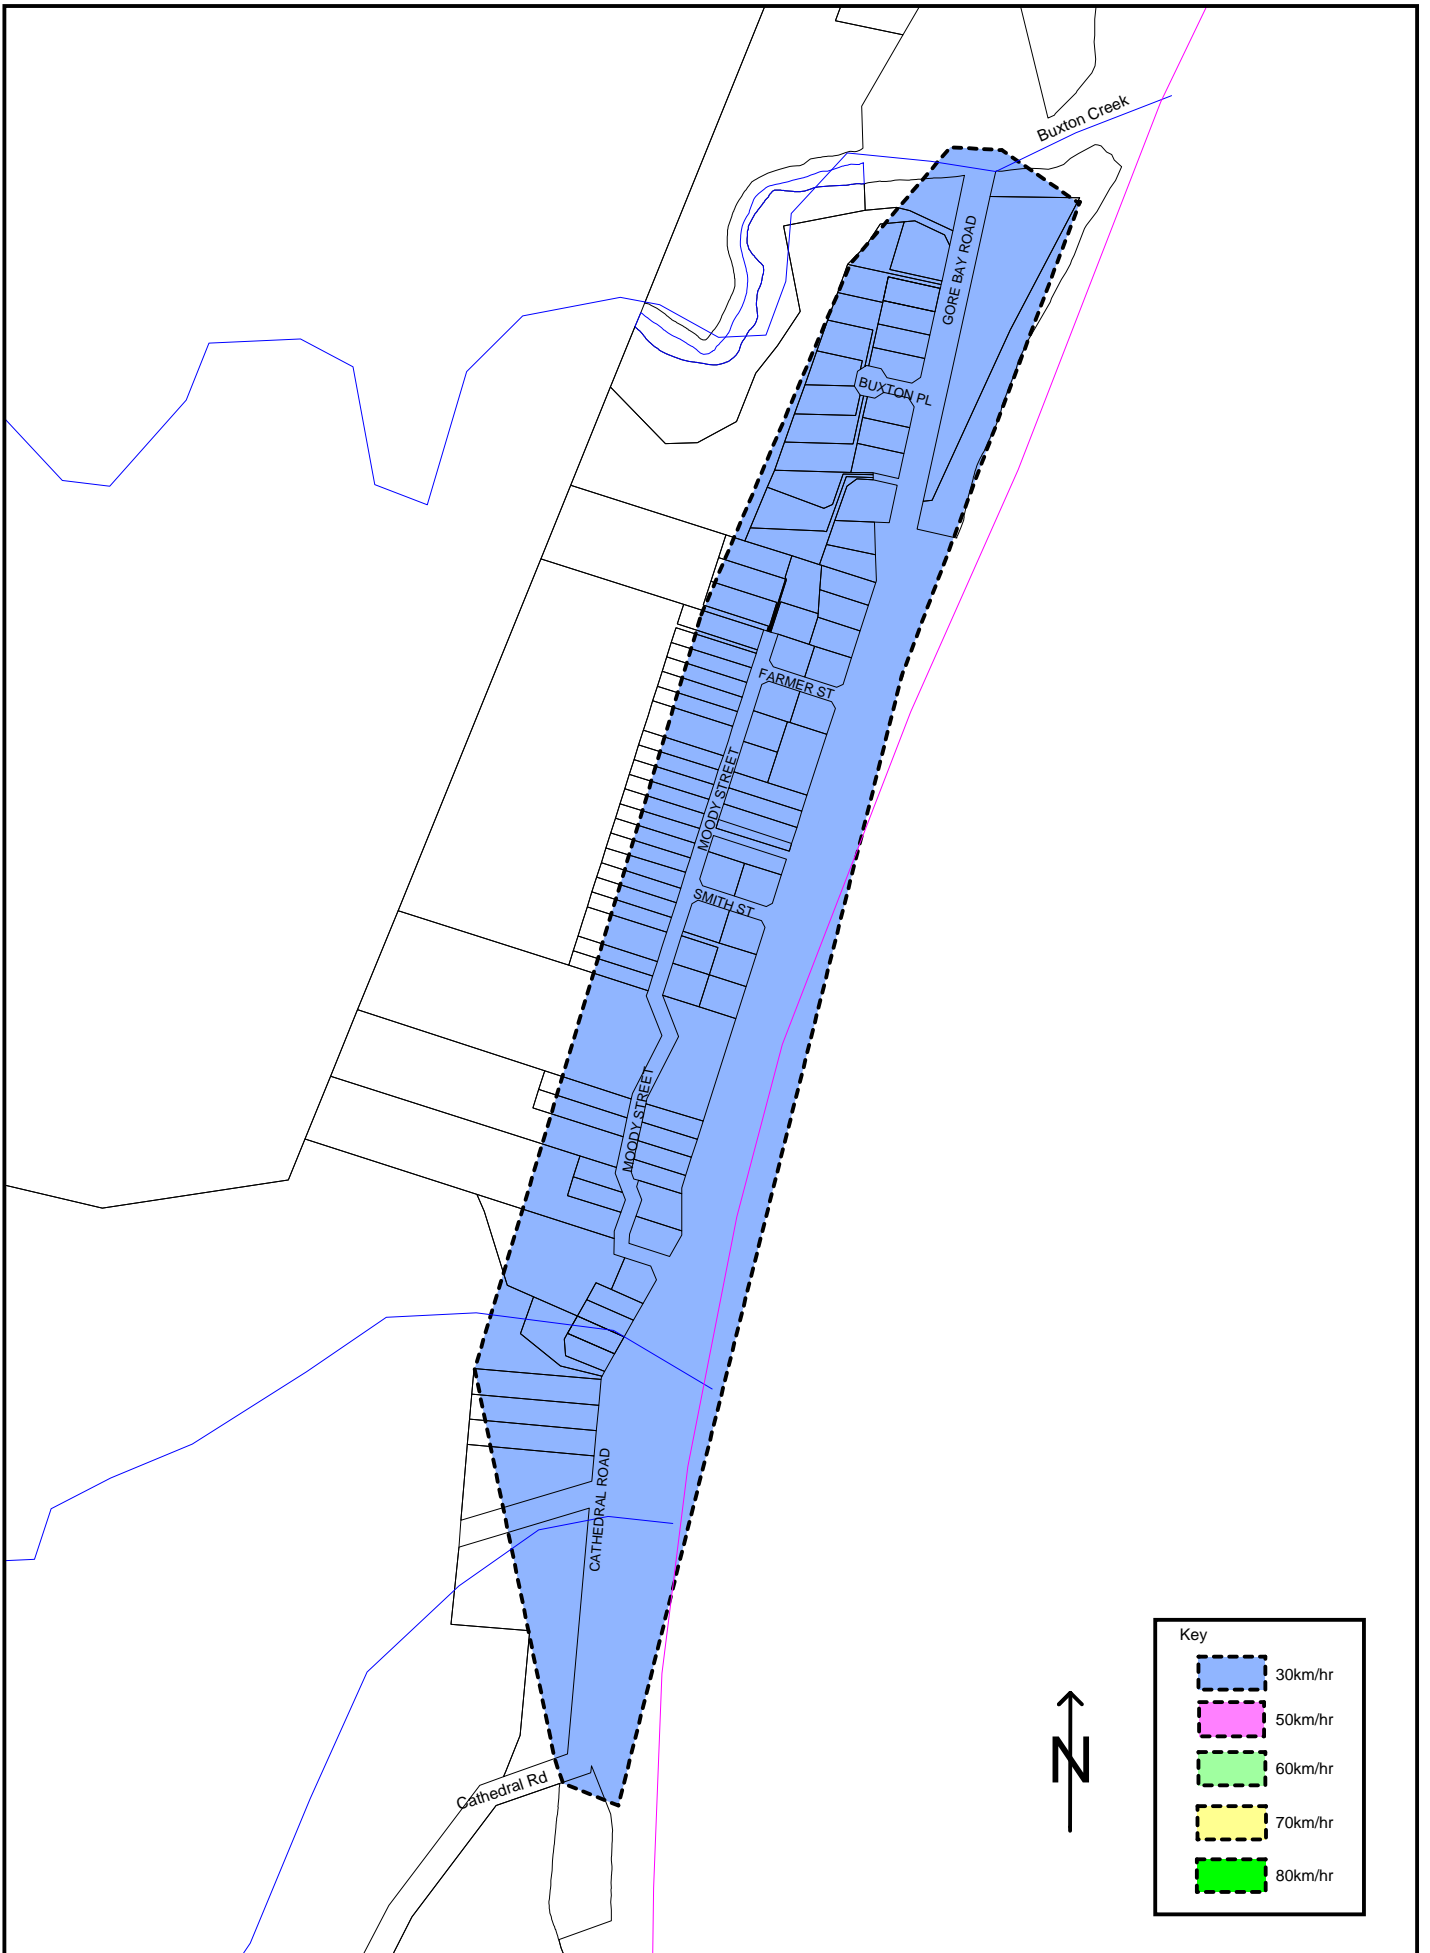

| Key | |
|-----|---------|
| | 30km/hr |
| | 50km/hr |
| | 60km/hr |
| | 70km/hr |
| | 80km/hr |



| | | | | | | | | |
|-----------------|---------|----------|-----------|-------------|---------------|--------------|--------|--|
| Scale 1:6000 | Drawn | Date | Amendment | Sheet Title | Project Title | Plan No. | | |
| | J Whyte | 1/3/2005 | A | | | Speed Limits | HDC 98 | |
| | J Whyte | 1/3/2007 | B | Gore Bay | Issue | | Sheet | |
| | | | | | | B | 5 | |
| | | | | | | | | |

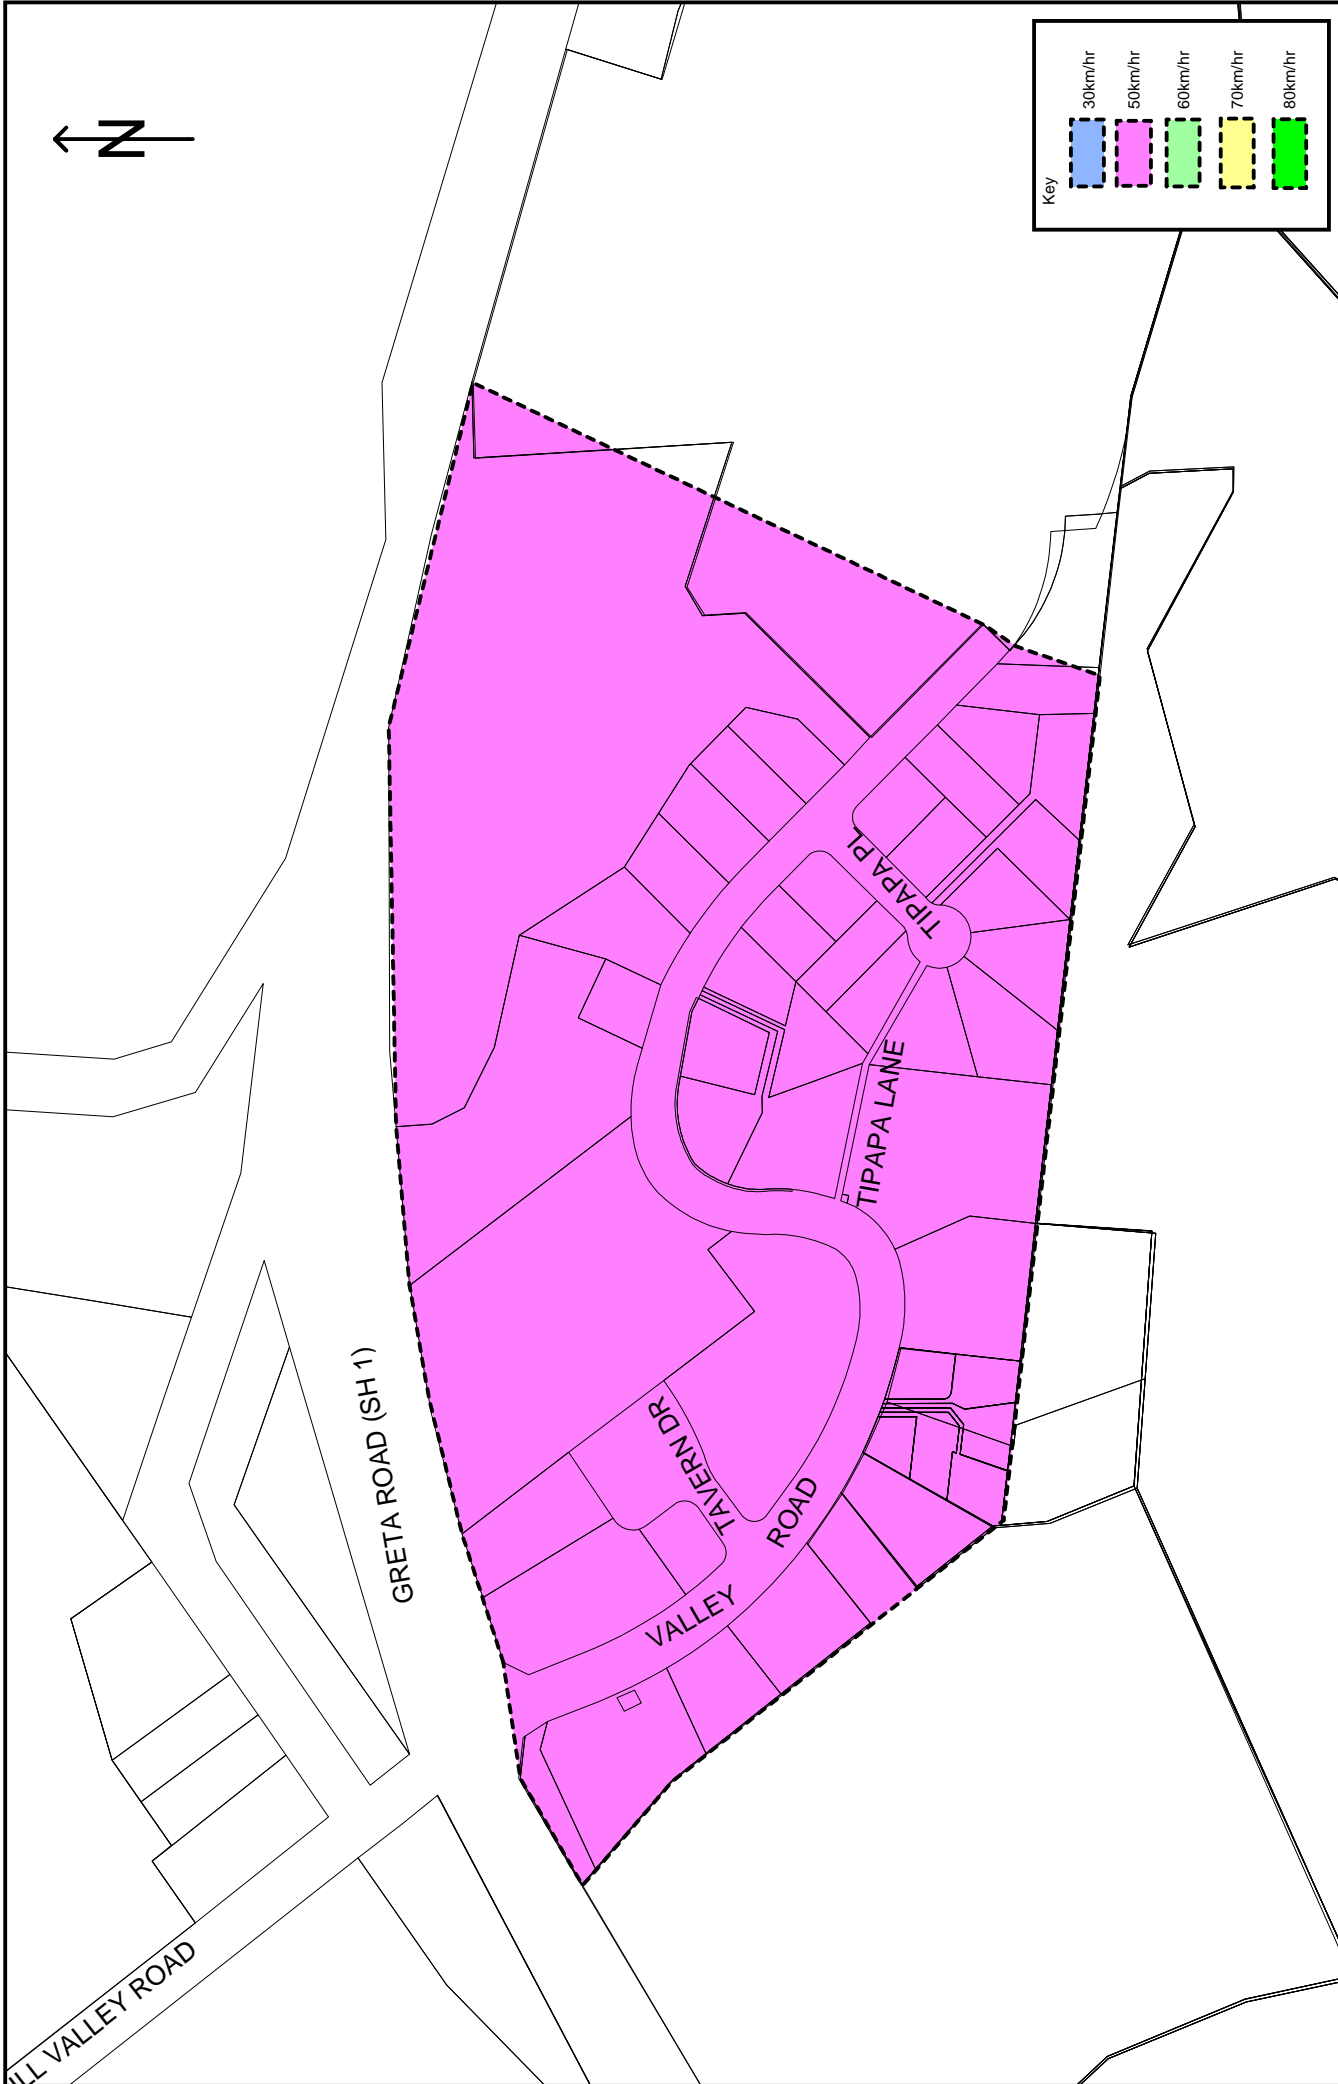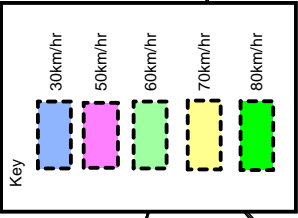

Plan No. HDC 98
Issue A Sheet 6


Project Title
Speed Limits

Sheet Title
Greta Valley

| Drawn | Date | Amendment |
|---------|-----------|-----------|
| J Whyte | 1/10/2010 | A |
| | | |
| | | |
| | | |
| | | |

Scale 1: 3000

HURUNUI
District Council

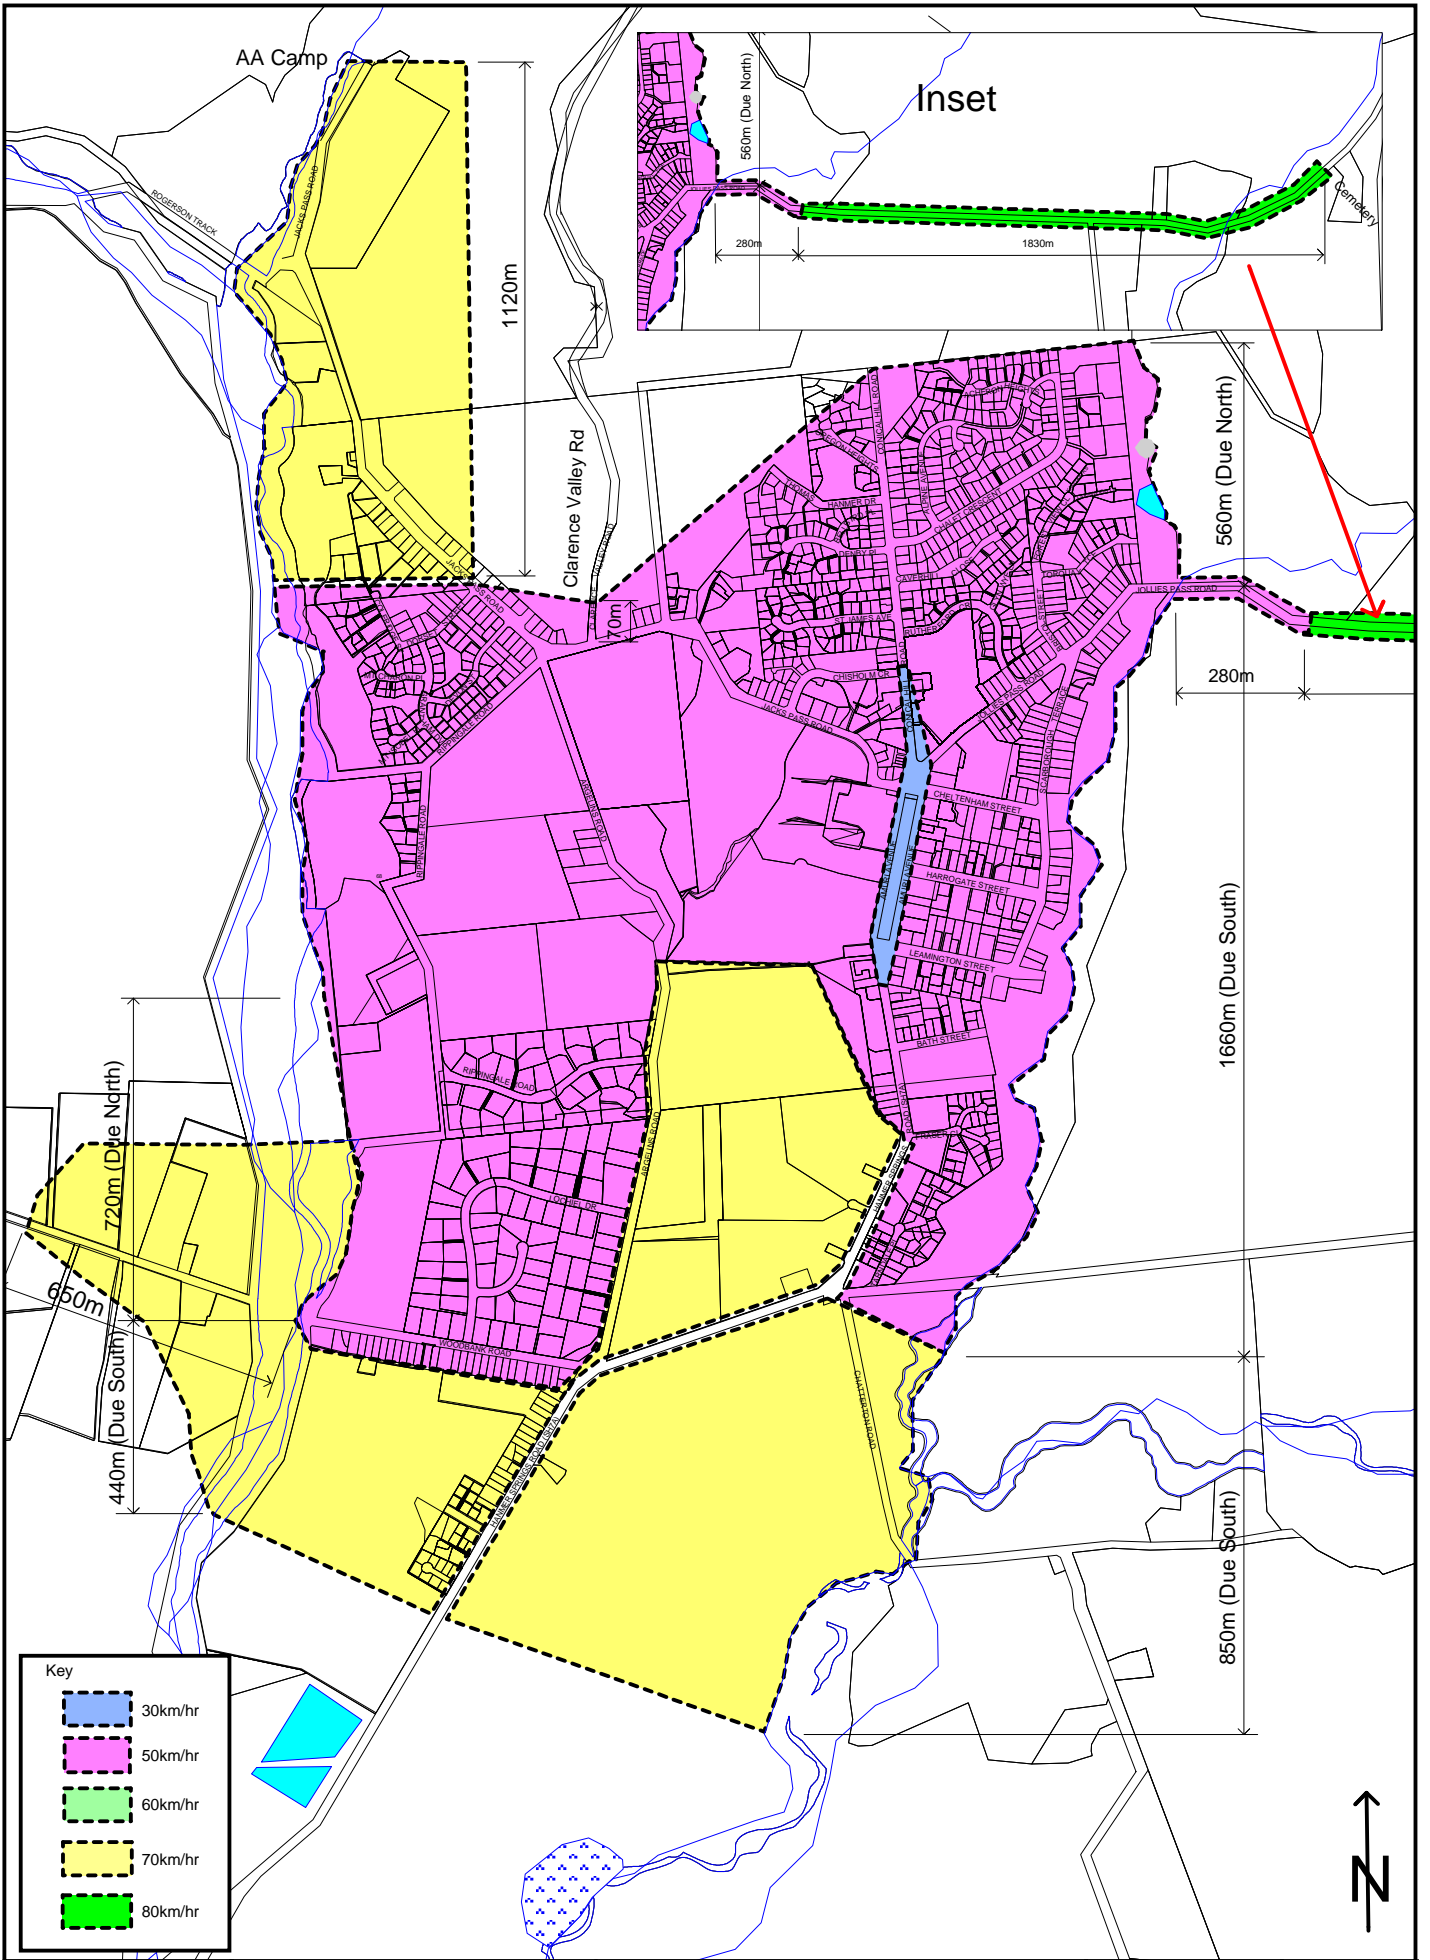


Scale 1:17000

| Drawn | Date | Amendment |
|---------|----------|-----------|
| J Whyte | 1/3/2005 | A |
| J Whyte | 1/3/2007 | B |
| J Whyte | 1/6/2010 | C |
| J Whyte | 1/3/2011 | D |

Sheet Title
Hanmer Springs


Project Title
Speed Limits

| | |
|--------------------|------------|
| Plan No. HDC 98 | |
| Issue D | Sheet 7 |

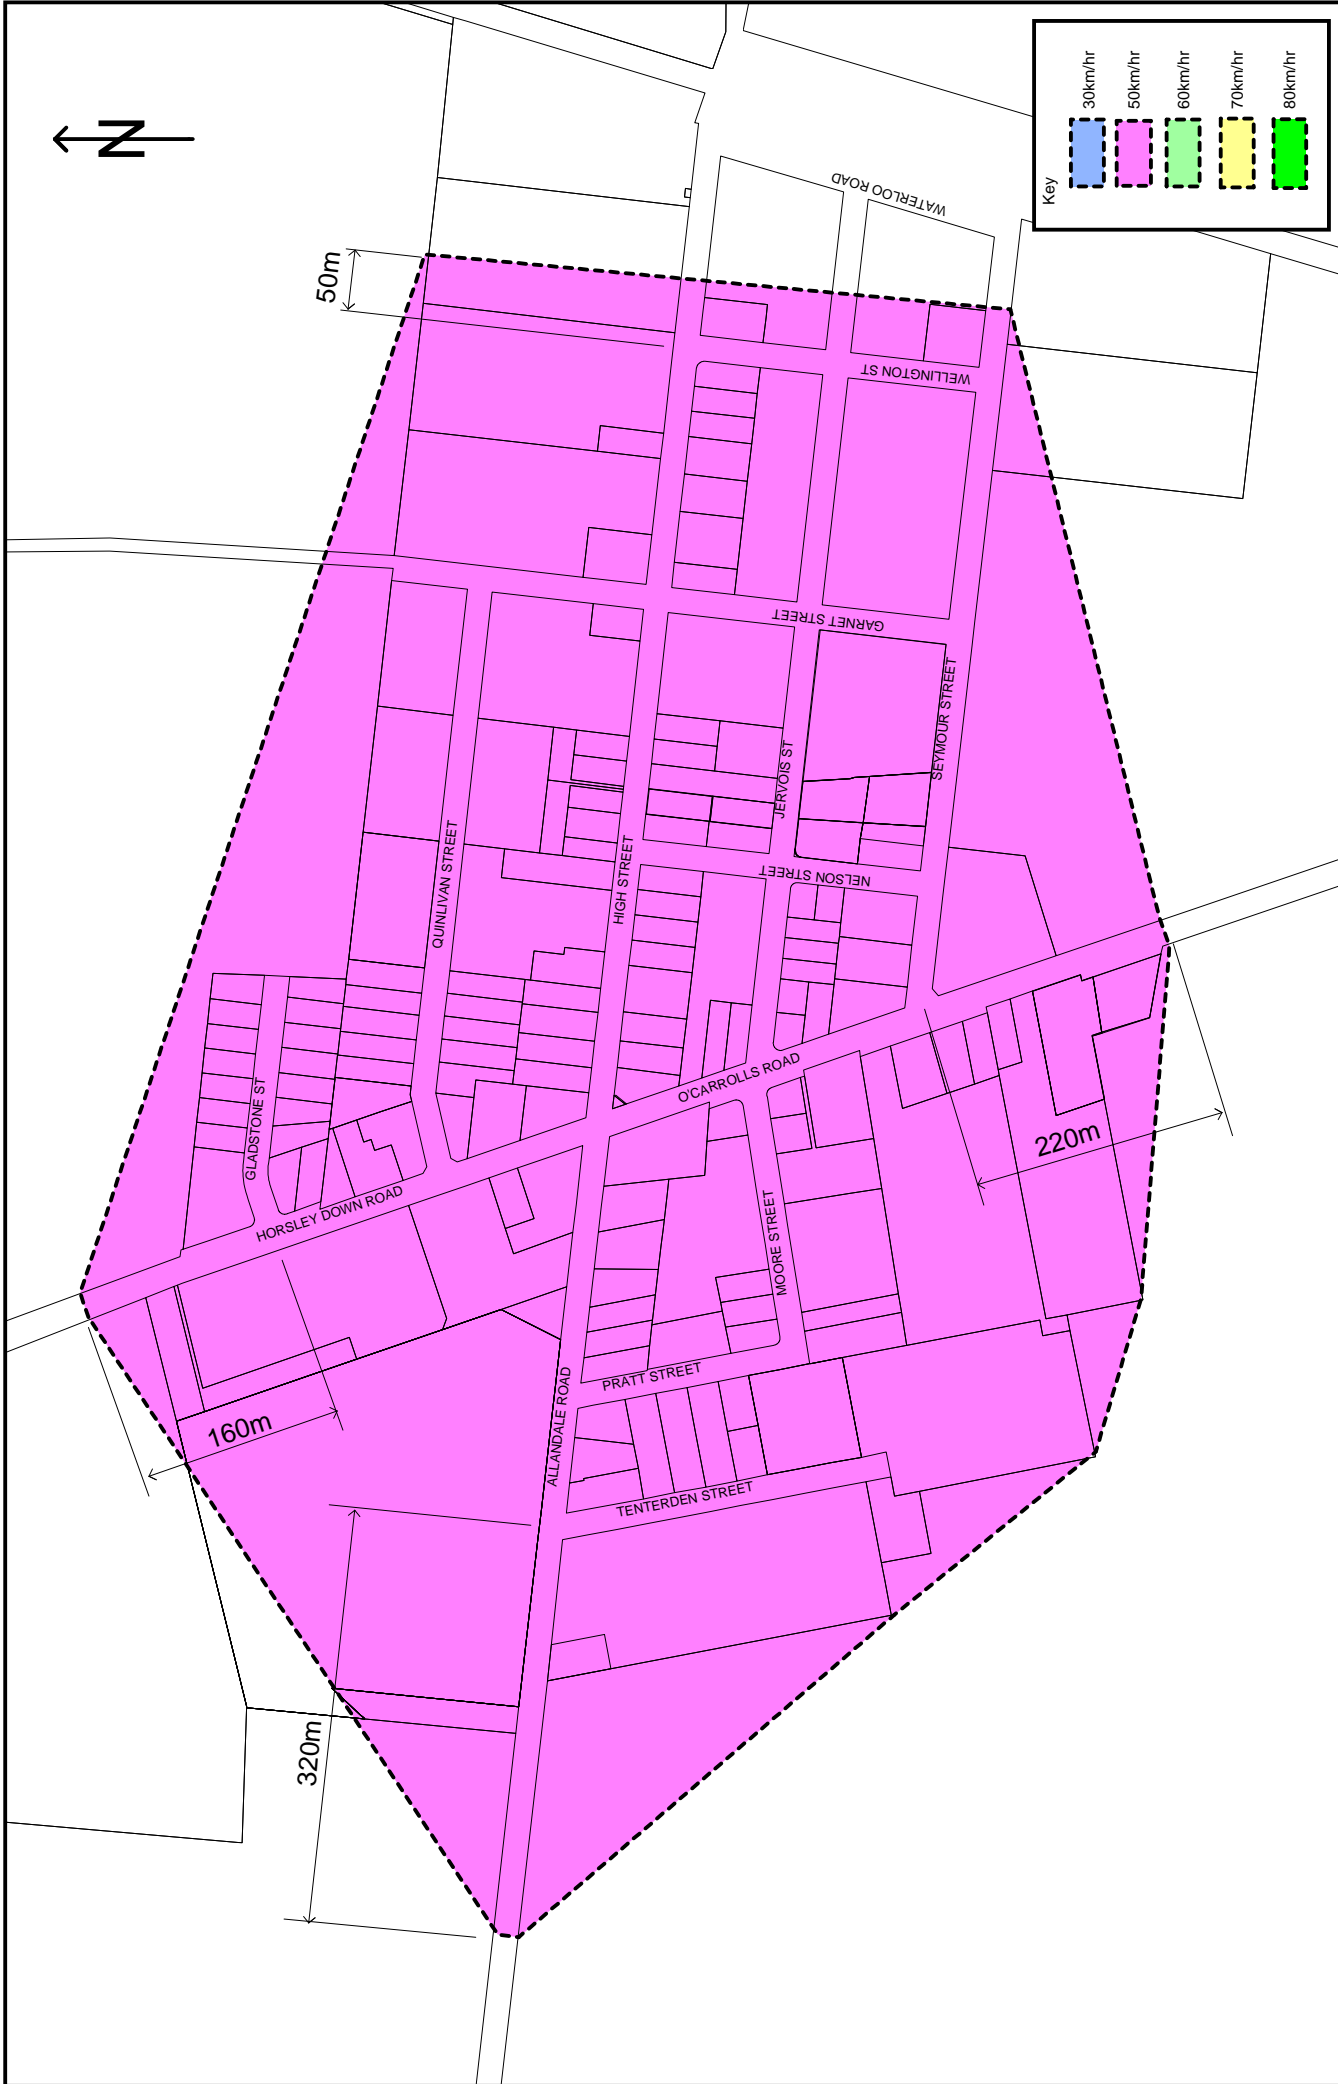

| | | | | | | |
|------------------|------------------|------------------|----------------|--------------------------------|--------------------------------------|---------------------------|
| Scale 1: 6000 | Drawn J Whyte | Date 1/3/2005 | Amendment A | Sheet Title Hawarden | Project Title Speed Limits | Plan No. HDC 98 |
| | | | | | | Issue A |



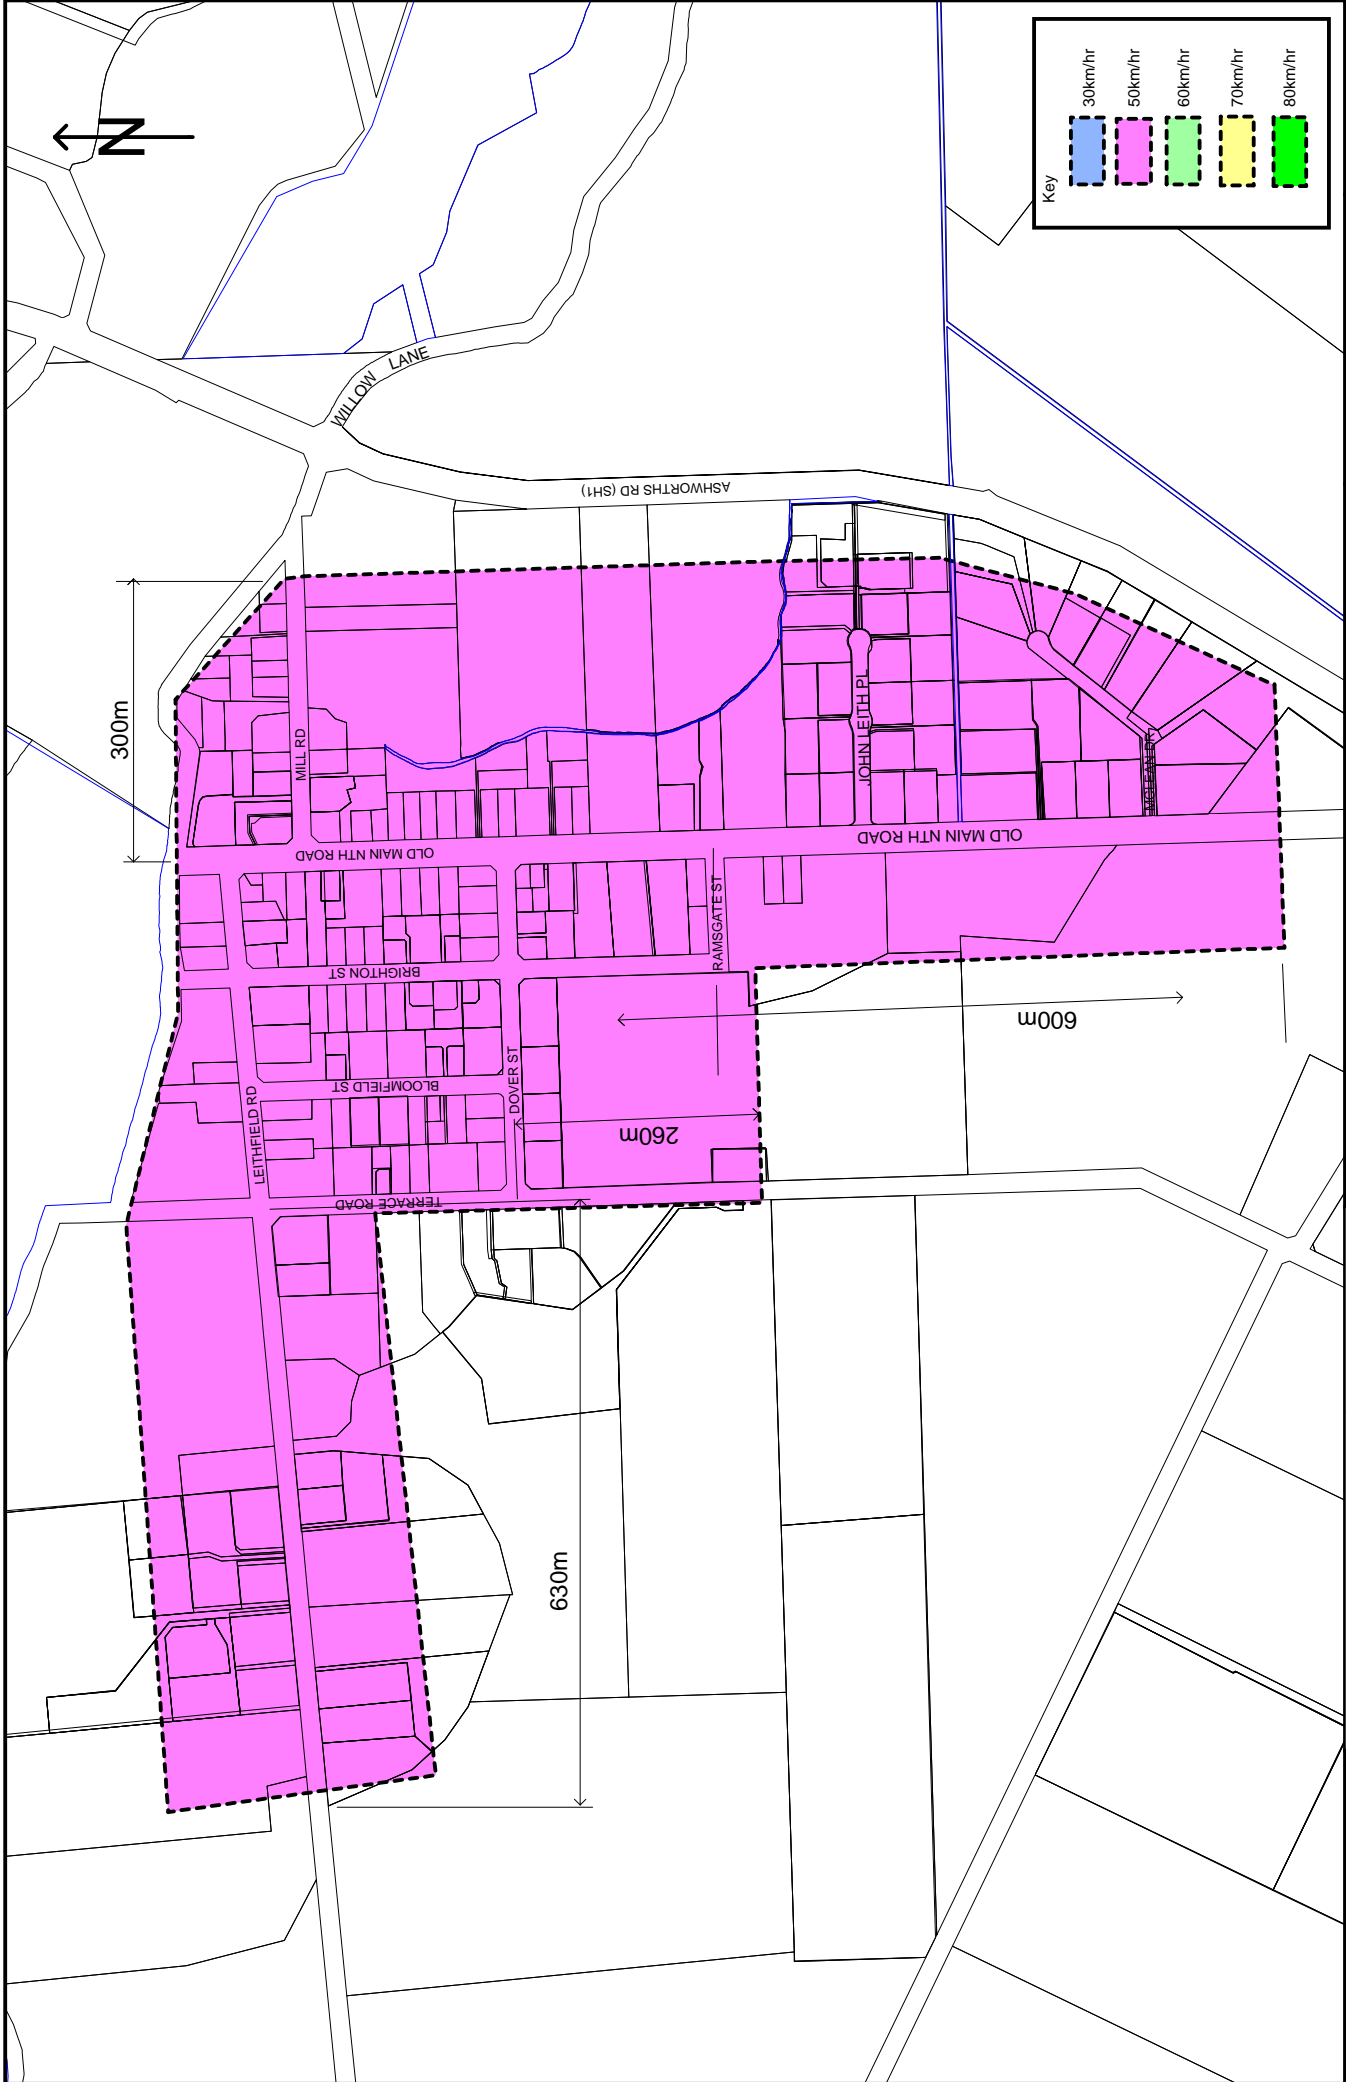


Plan No. HDC 98
Issue B Sheet 9

Project Title
Speed Limits

Sheet Title
Leithfield

| Drawn | Date | Amendment |
|---------|----------|-----------|
| J Whyte | 1/3/2005 | A |
| J Whyte | 1/3/2007 | B |

Scale 1: 8000

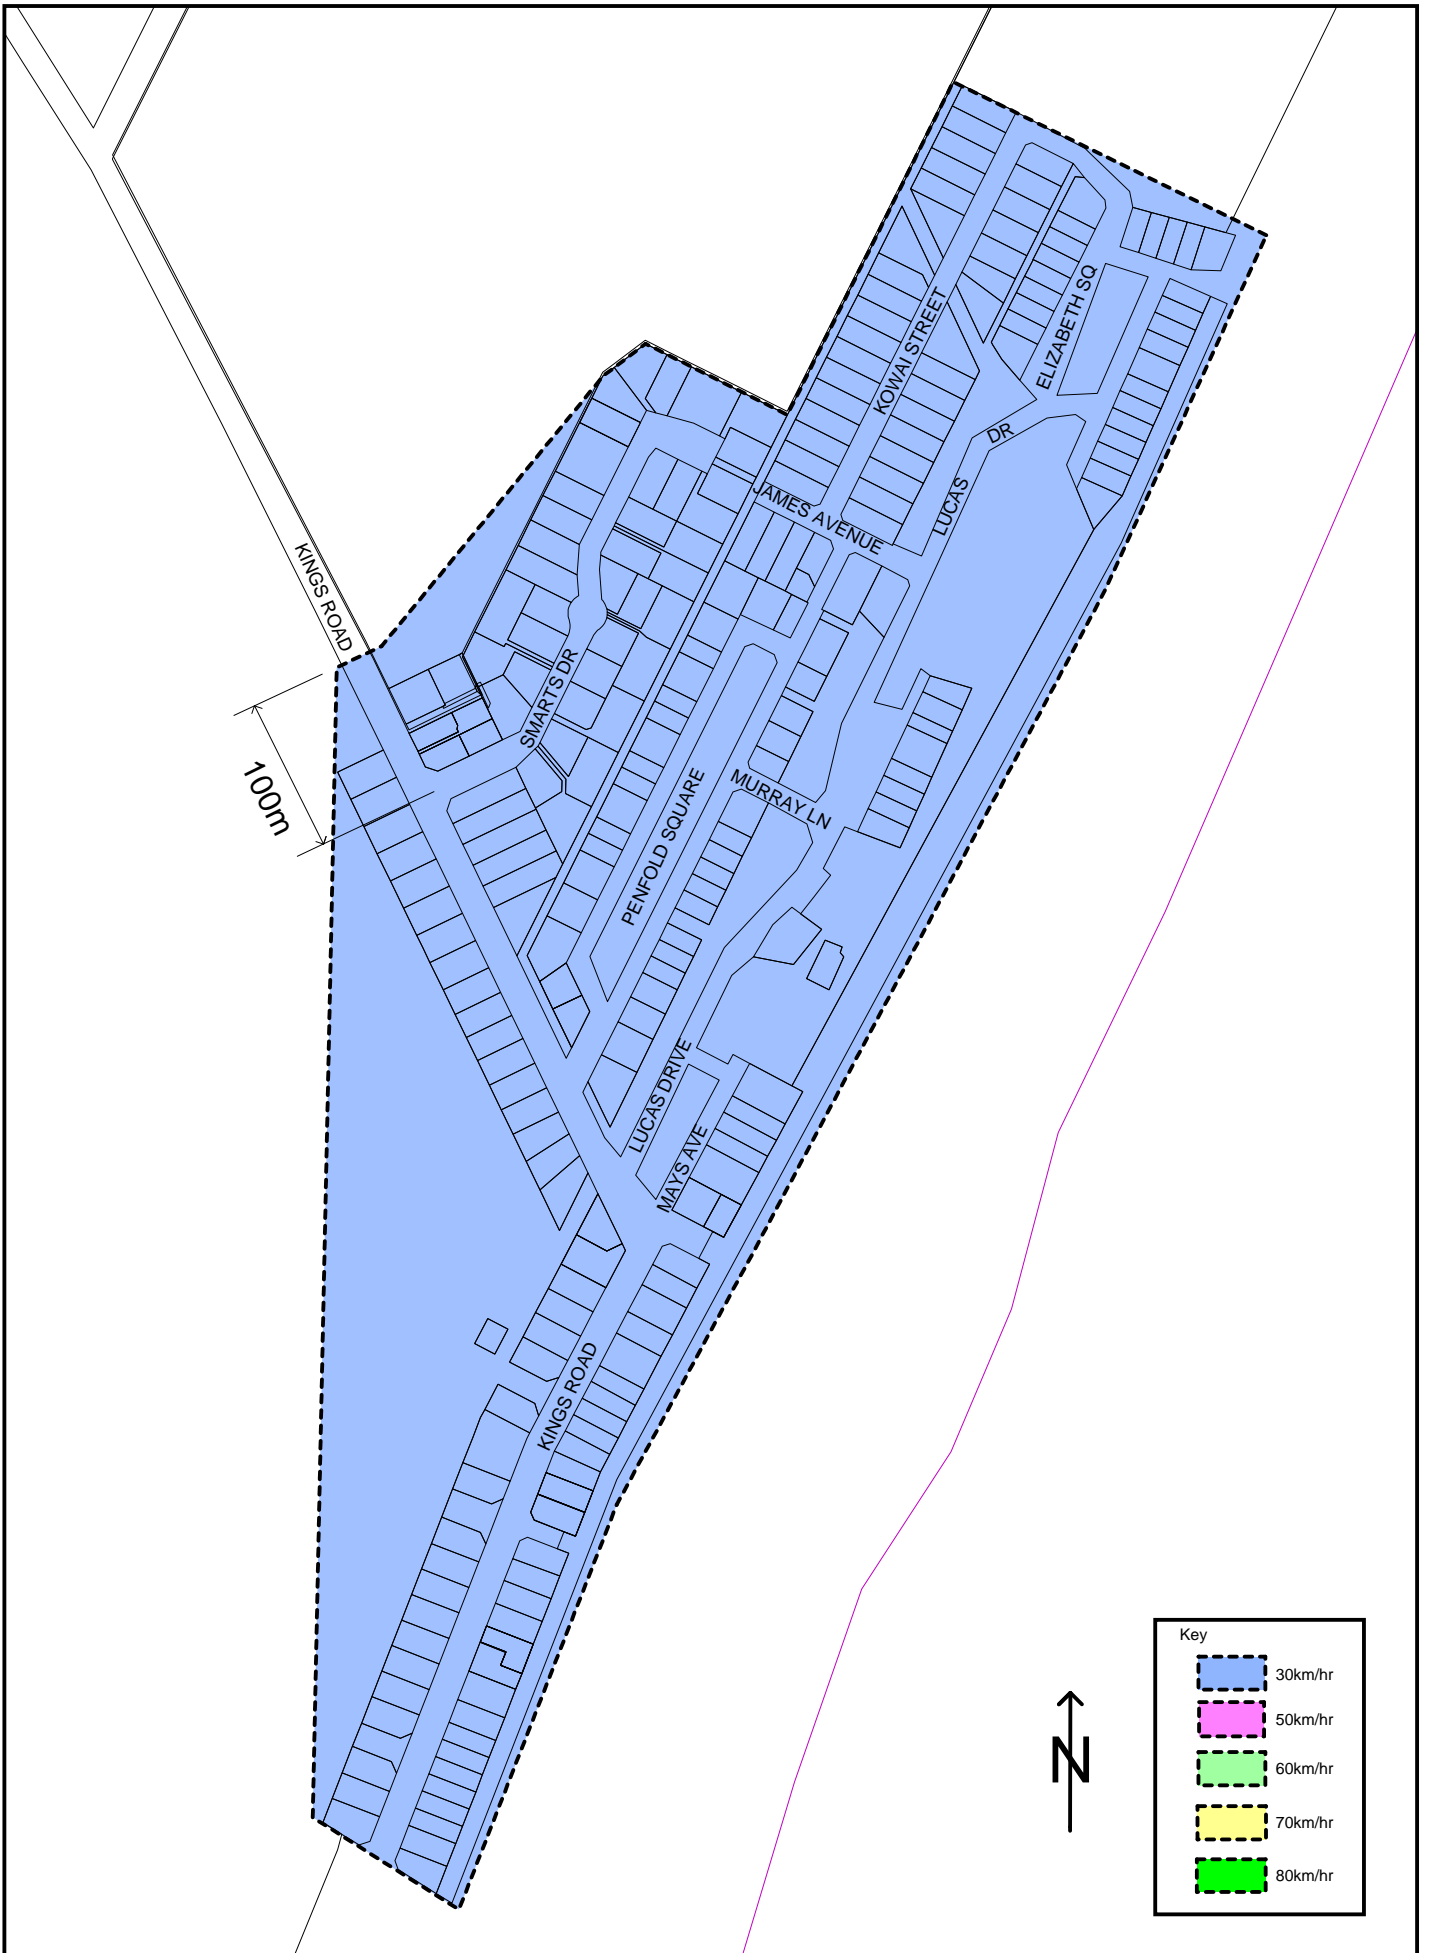


Scale 1:5000

| Drawn | Date | Amendment |
|---------|----------|-----------|
| J Whyte | 1/3/2005 | A |
| J Whyte | 1/6/2010 | B |
| | | |
| | | |
| | | |

Sheet Title
Leithfield Beach


Project Title
Speed Limits

| | |
|---------------------------|--------------------|
| Plan No. HDC 98 | |
| Issue B | Sheet 10 |

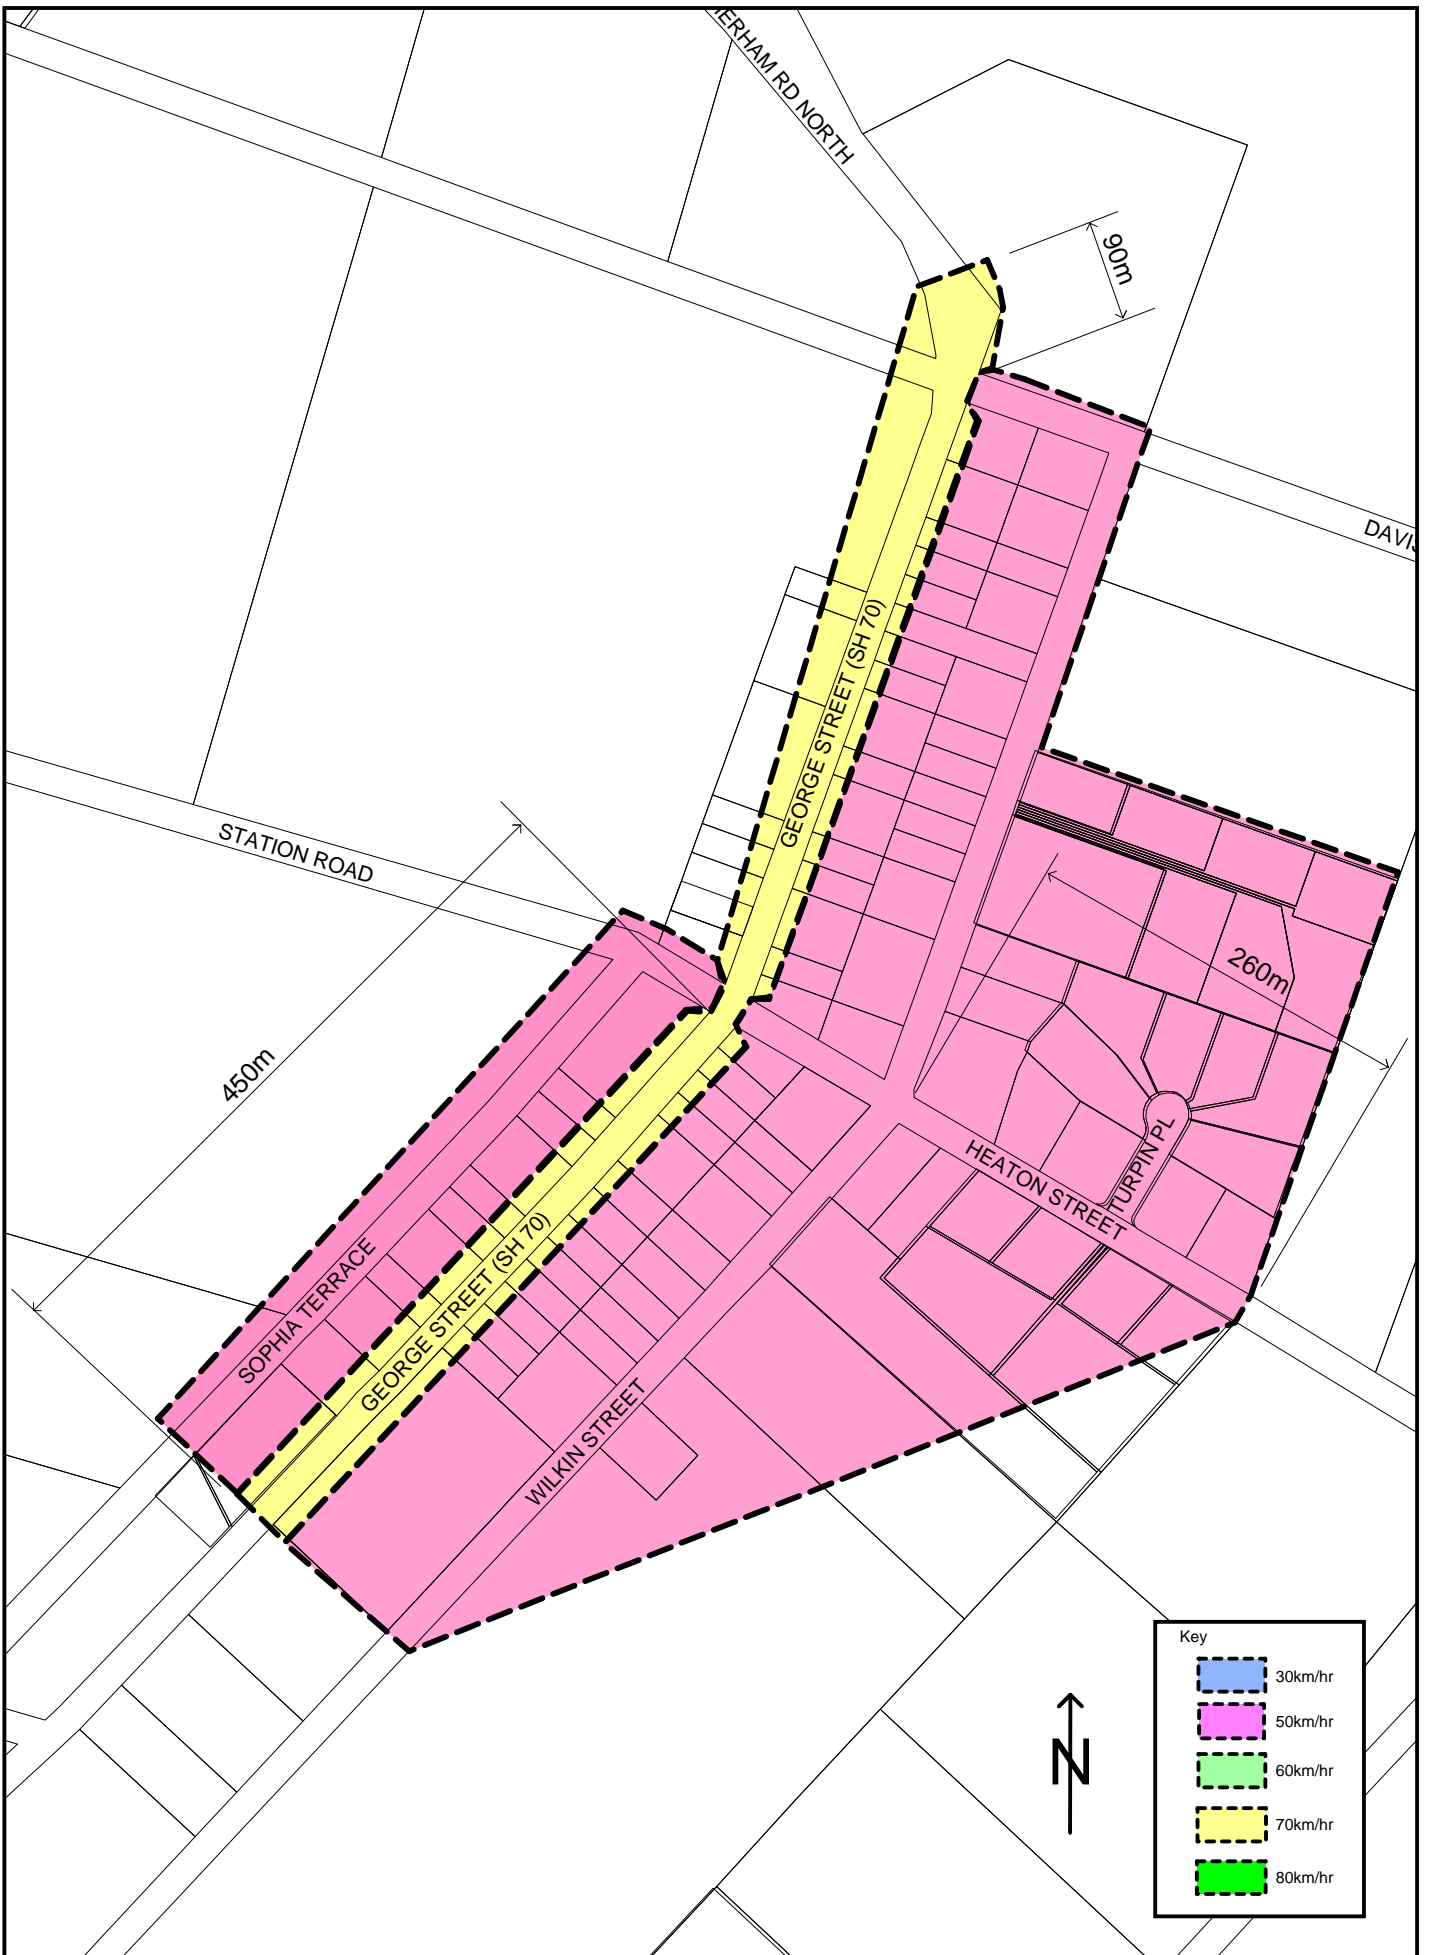

| Key | |
|-----|---------|
| | 30km/hr |
| | 50km/hr |
| | 60km/hr |
| | 70km/hr |
| | 80km/hr |

| | | | | | | | | | | | | |
|--|-------|--------|-------|---------|-----------|----------|-----------|---|-------------------------------------------------------------------|------------------------------------------------------------------------|-------------------------------------------------------------|----|
| | Scale | 1:5000 | Drawn | J Whyte | Date | 1/3/2005 | Amendment | A | Sheet Title <h1 style="text-align: center;">Rotherham</h1> | Project Title <h2 style="text-align: center;">Speed Limits</h2> | Plan No. <h3 style="text-align: center;">HDC 98</h3> | |
| | | | | J Whyte | 1/4/2005 | B | | | | | | |
| | | | | J Whyte | 1/6/2010 | C | | | | | | |
| | | | | J Whyte | 1/10/2010 | D | | | | | | |
| | | | | | | | | | | | | |
| | | | | | | | | | Issue | D | Sheet | 11 |

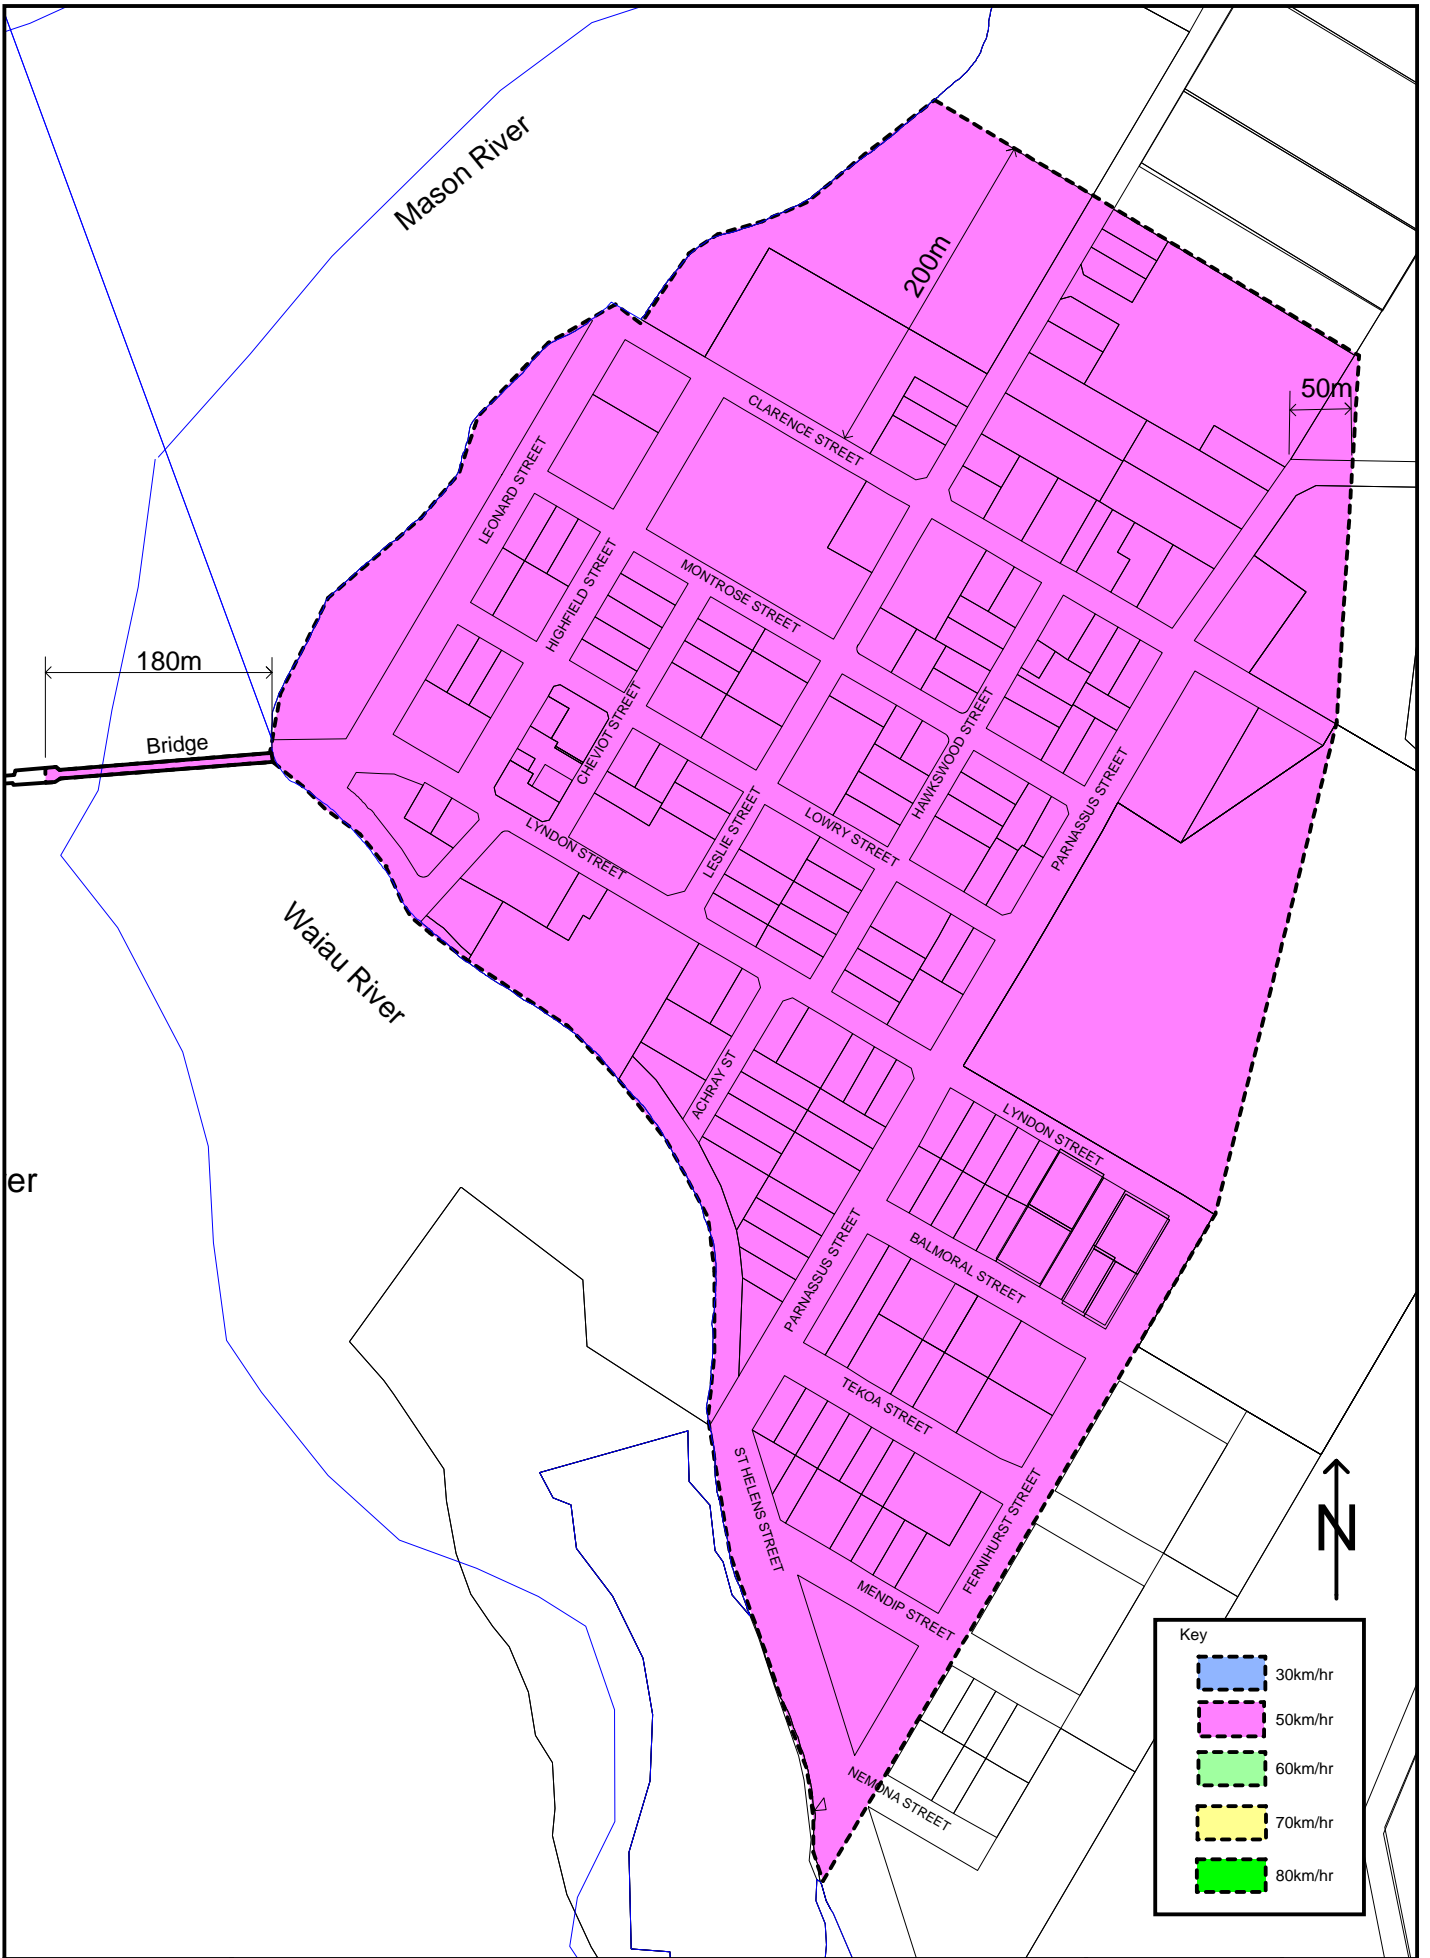


Scale 1:6000

| Drawn | Date | Amendment |
|---------|----------|-----------|
| J Whyte | 1/3/2005 | A |
| J Whyte | 1/3/2007 | B |
| | | |
| | | |


Sheet Title
Waiau

Project Title
Speed Limits

| | |
|---------------------------|--------------------|
| Plan No. HDC 98 | |
| Issue B | Sheet 12 |

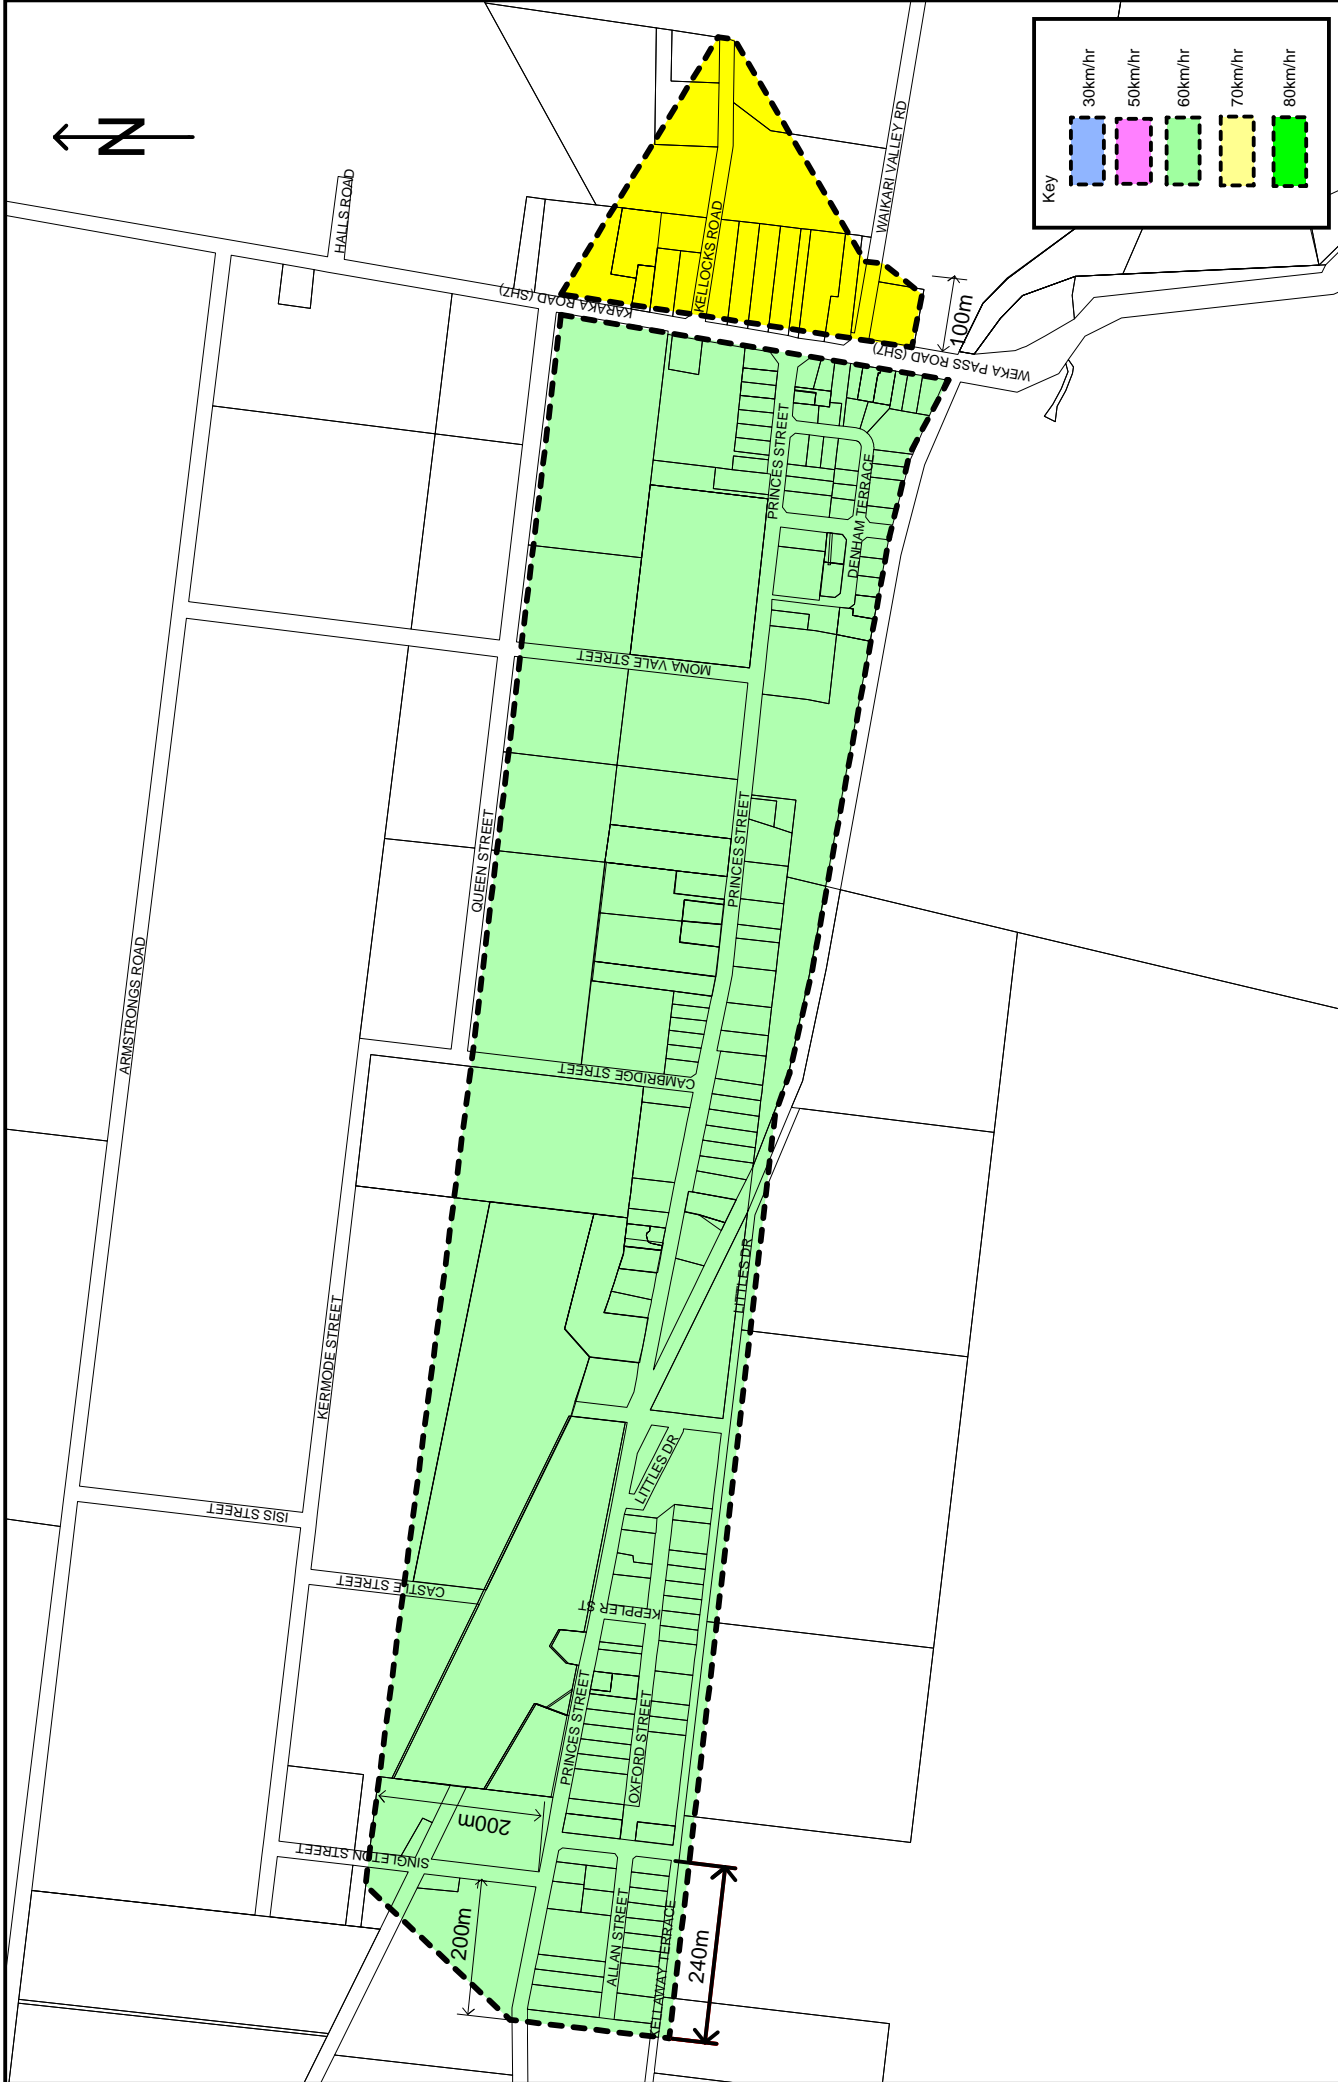

| | | | | | | | |
|-------------------|--|---------|----------|-----------|-------------------------------|--------------------------------------|---------------------------|
| Scale 1: 10000 | | Drawn | Date | Amendment | Sheet Title Waikari | Project Title Speed Limits | Plan No. HDC 98 |
| | | J Whyte | 1/3/2005 | A | | | |
| | | J Whyte | 1/3/2007 | B | | | Issue |
| | | J Whyte | 1/5/2008 | C | | | C |
| | | | | | | | Sheet |
| | | | | | | | 13 |

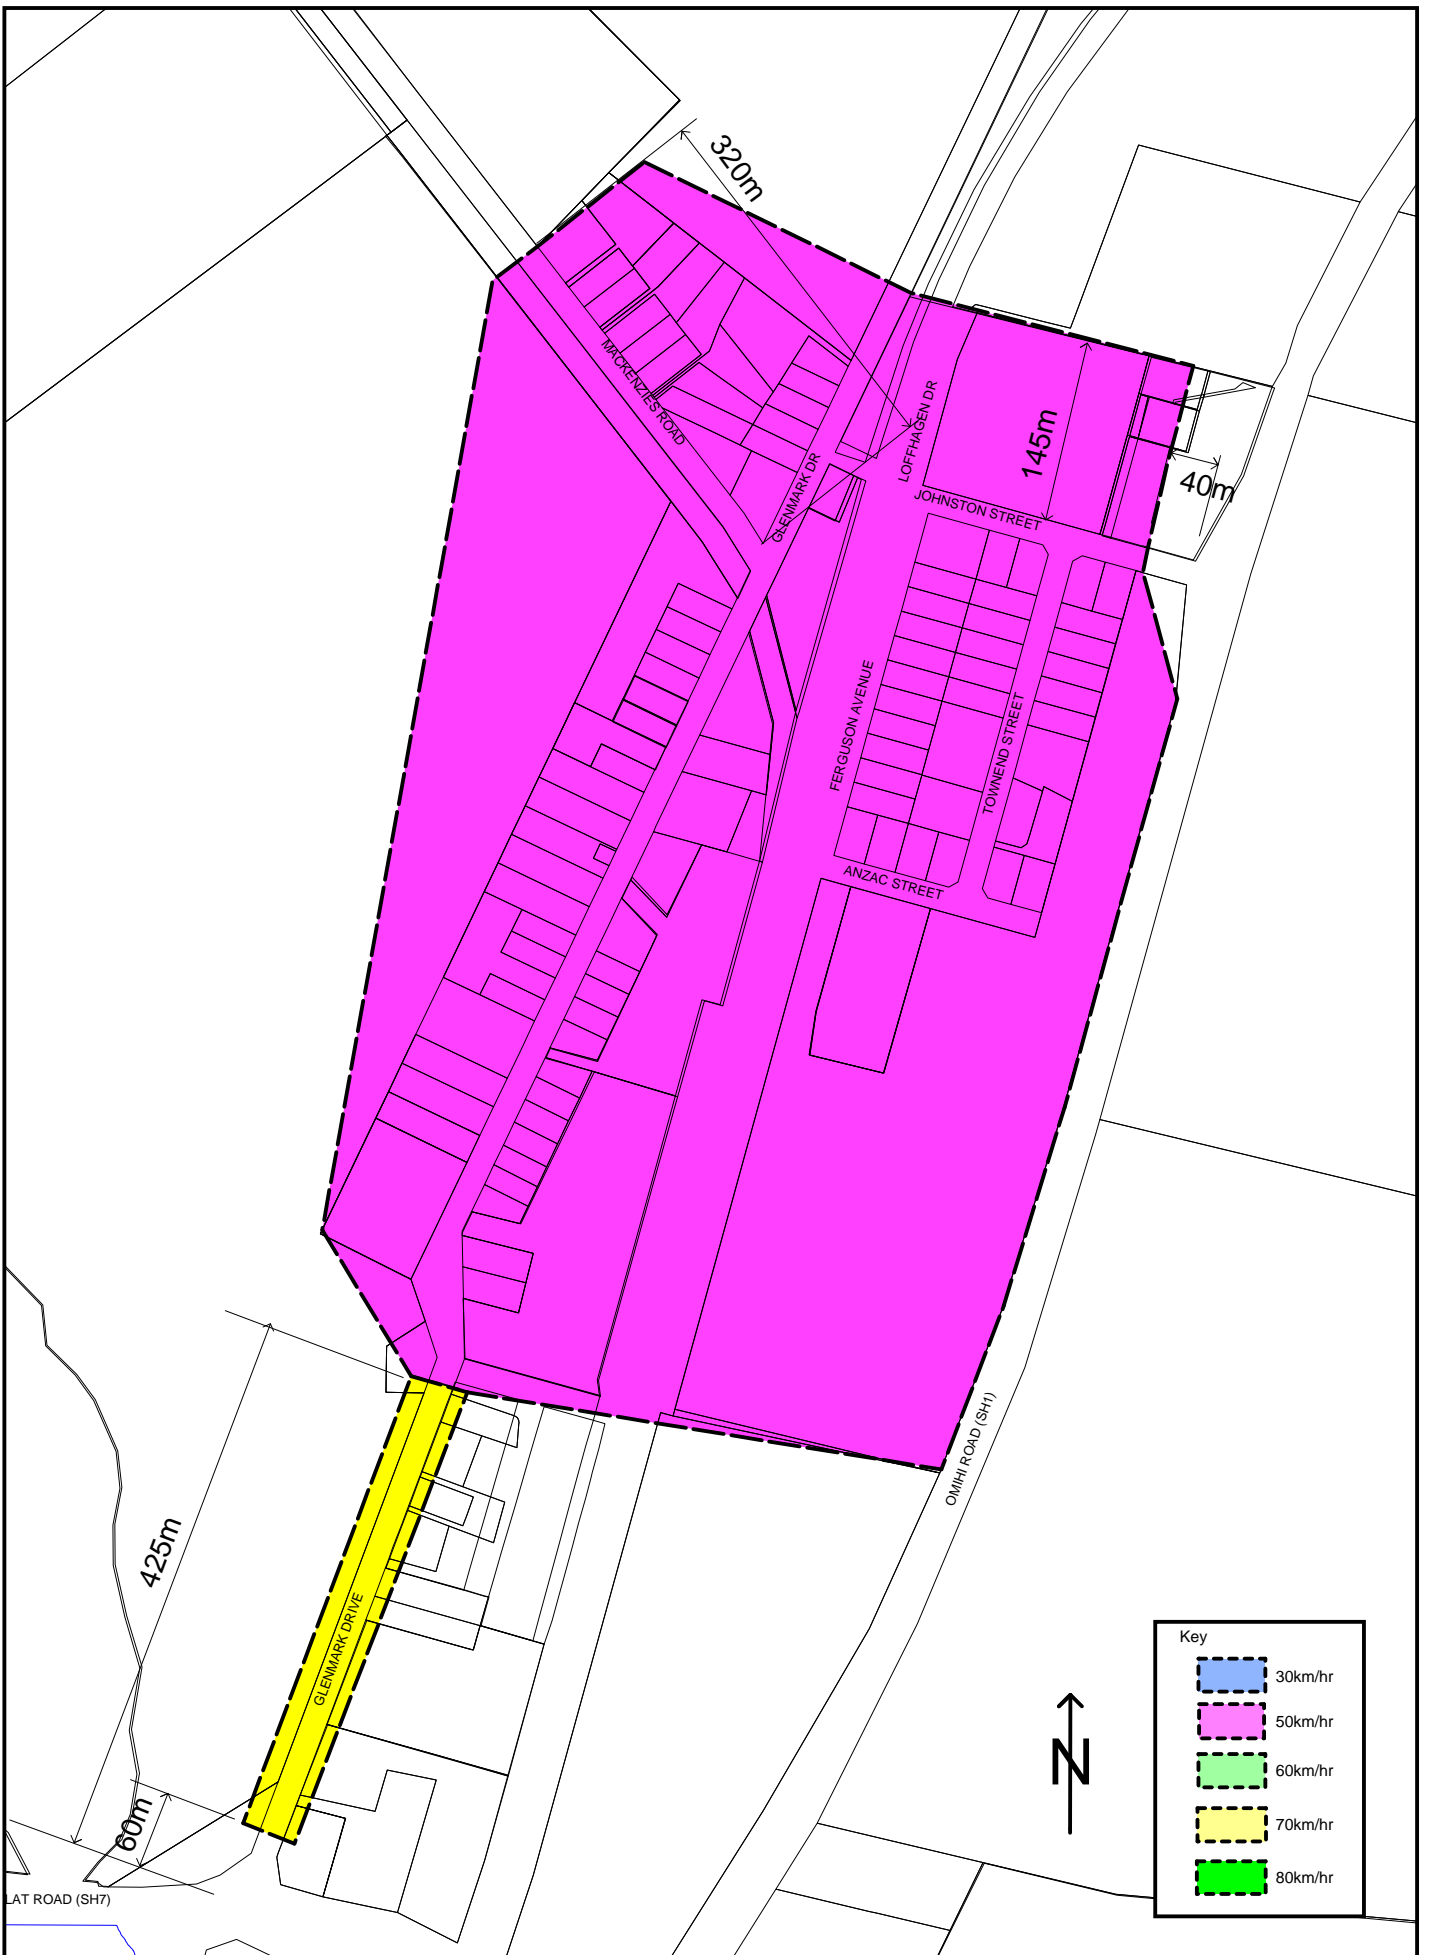


| Key | |
|-----|---------|
| | 30km/hr |
| | 50km/hr |
| | 60km/hr |
| | 70km/hr |
| | 80km/hr |

Scale 1:6000

| Drawn | Date | Amendment |
|---------|----------|-----------|
| J Whyte | 1/3/2005 | A |
| J Whyte | 1/3/2007 | B |
| | | |
| | | |

Sheet Title
Waipara

| Project Title | | Plan No. | |
|---------------------|-------|----------|----|
| Speed Limits | | HDC 98 | |
| Issue | Sheet | B | 14 |

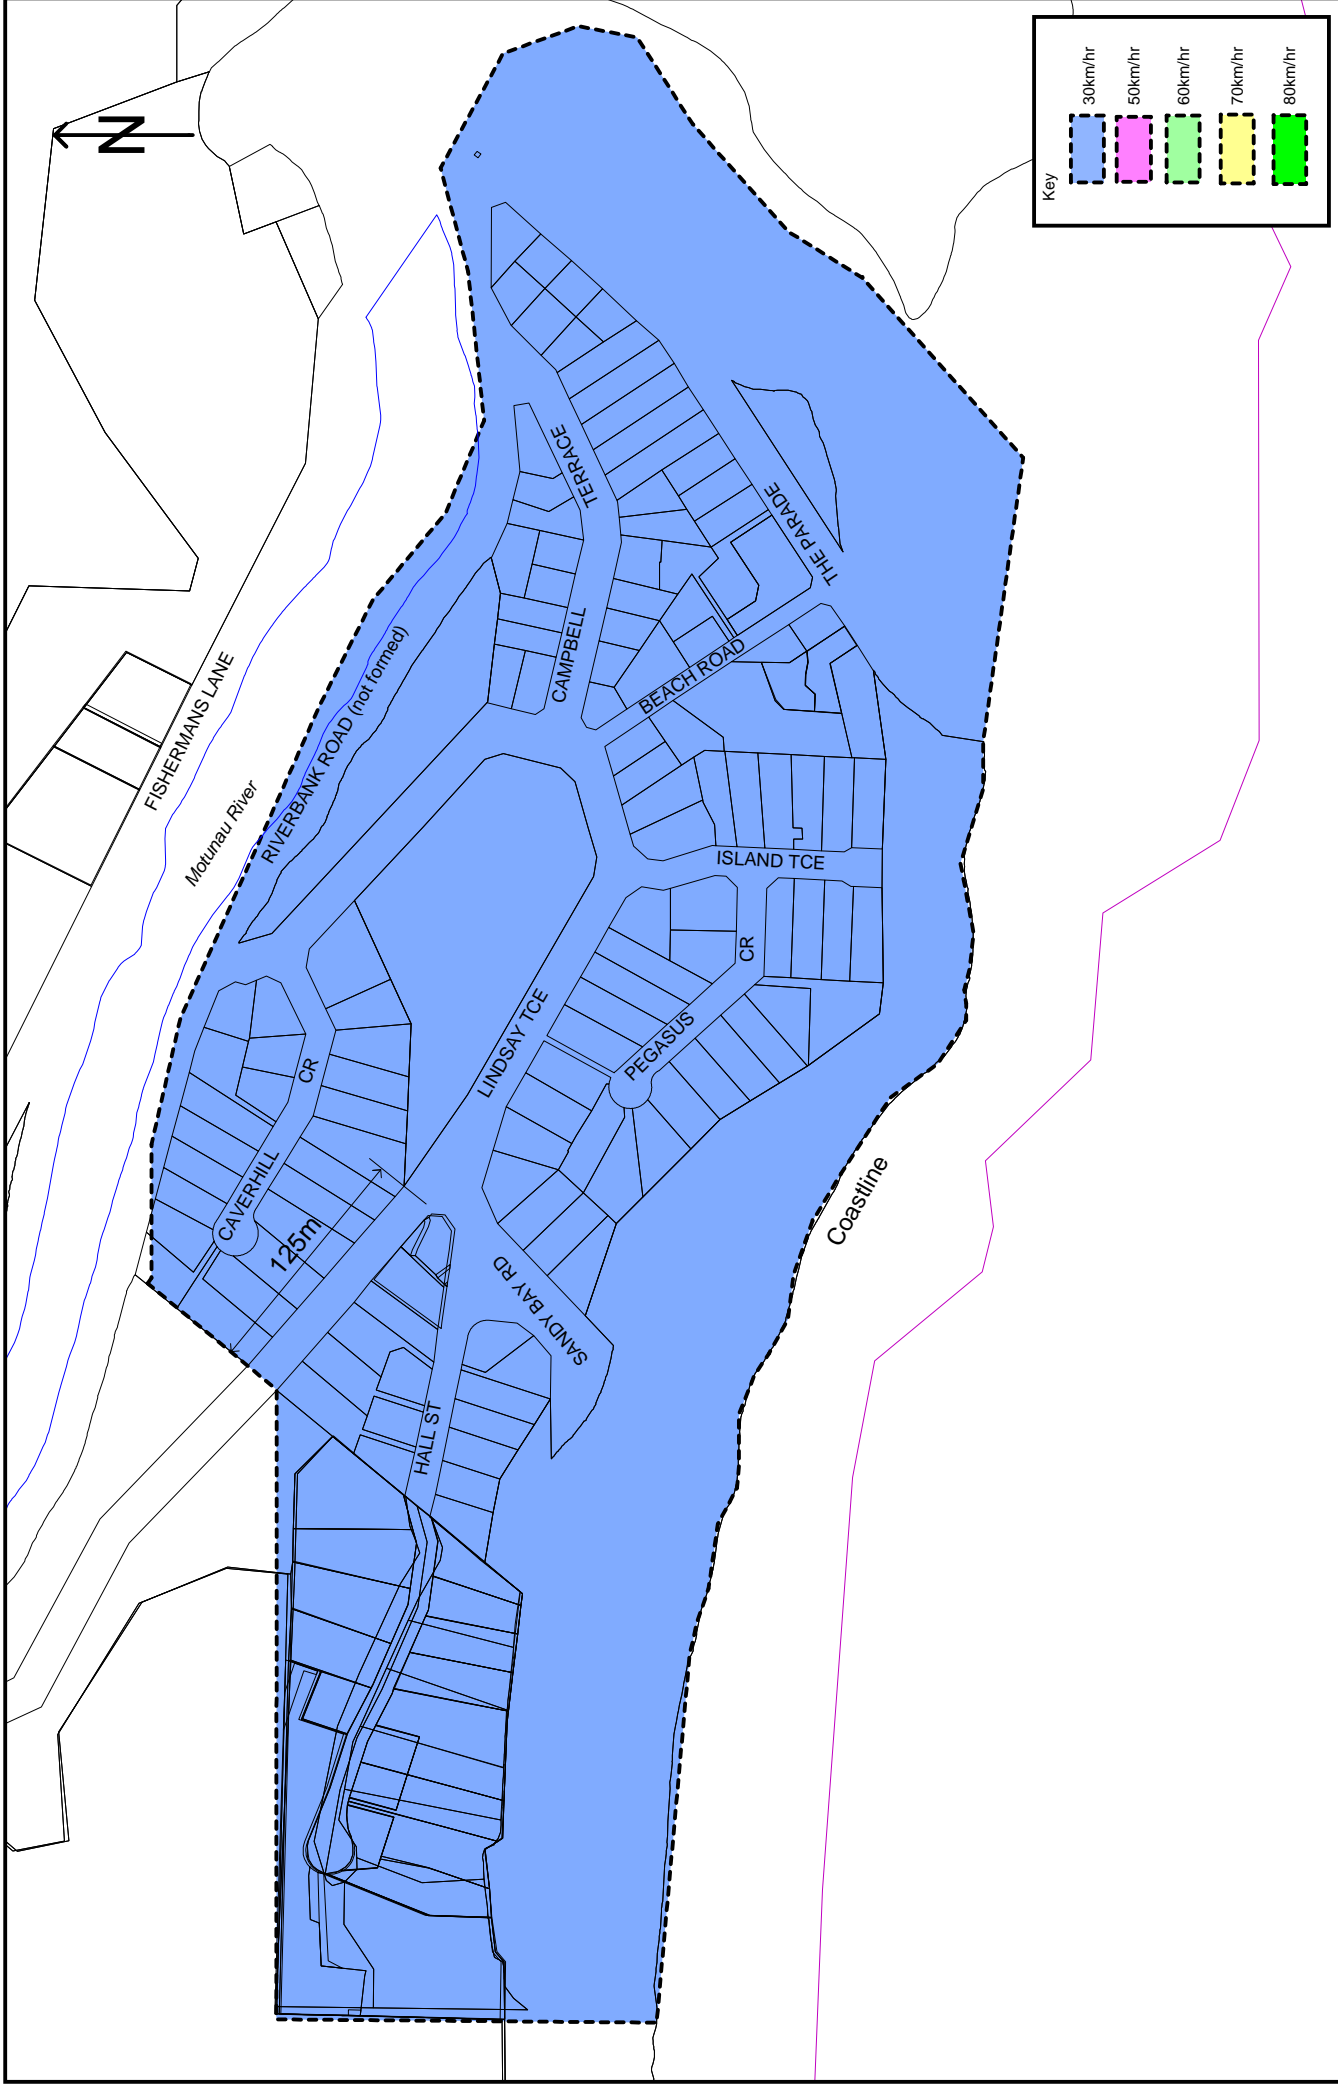

| | | | | | | | |
|------------------|--|------------------|------------------|----------------|-------------------------------------|--------------------------------------|---------------------------|
| Scale 1: 4000 | | Drawn J Whyte | Date 1/3/2005 | Amendment A | Sheet Title Motunau Beach | Project Title Speed Limits | Plan No. HDC 98 |
| | | J Whyte | 1/3/2007 | B | Issue B | Sheet 15 | |